




ТР км 612+624 – км 614+290

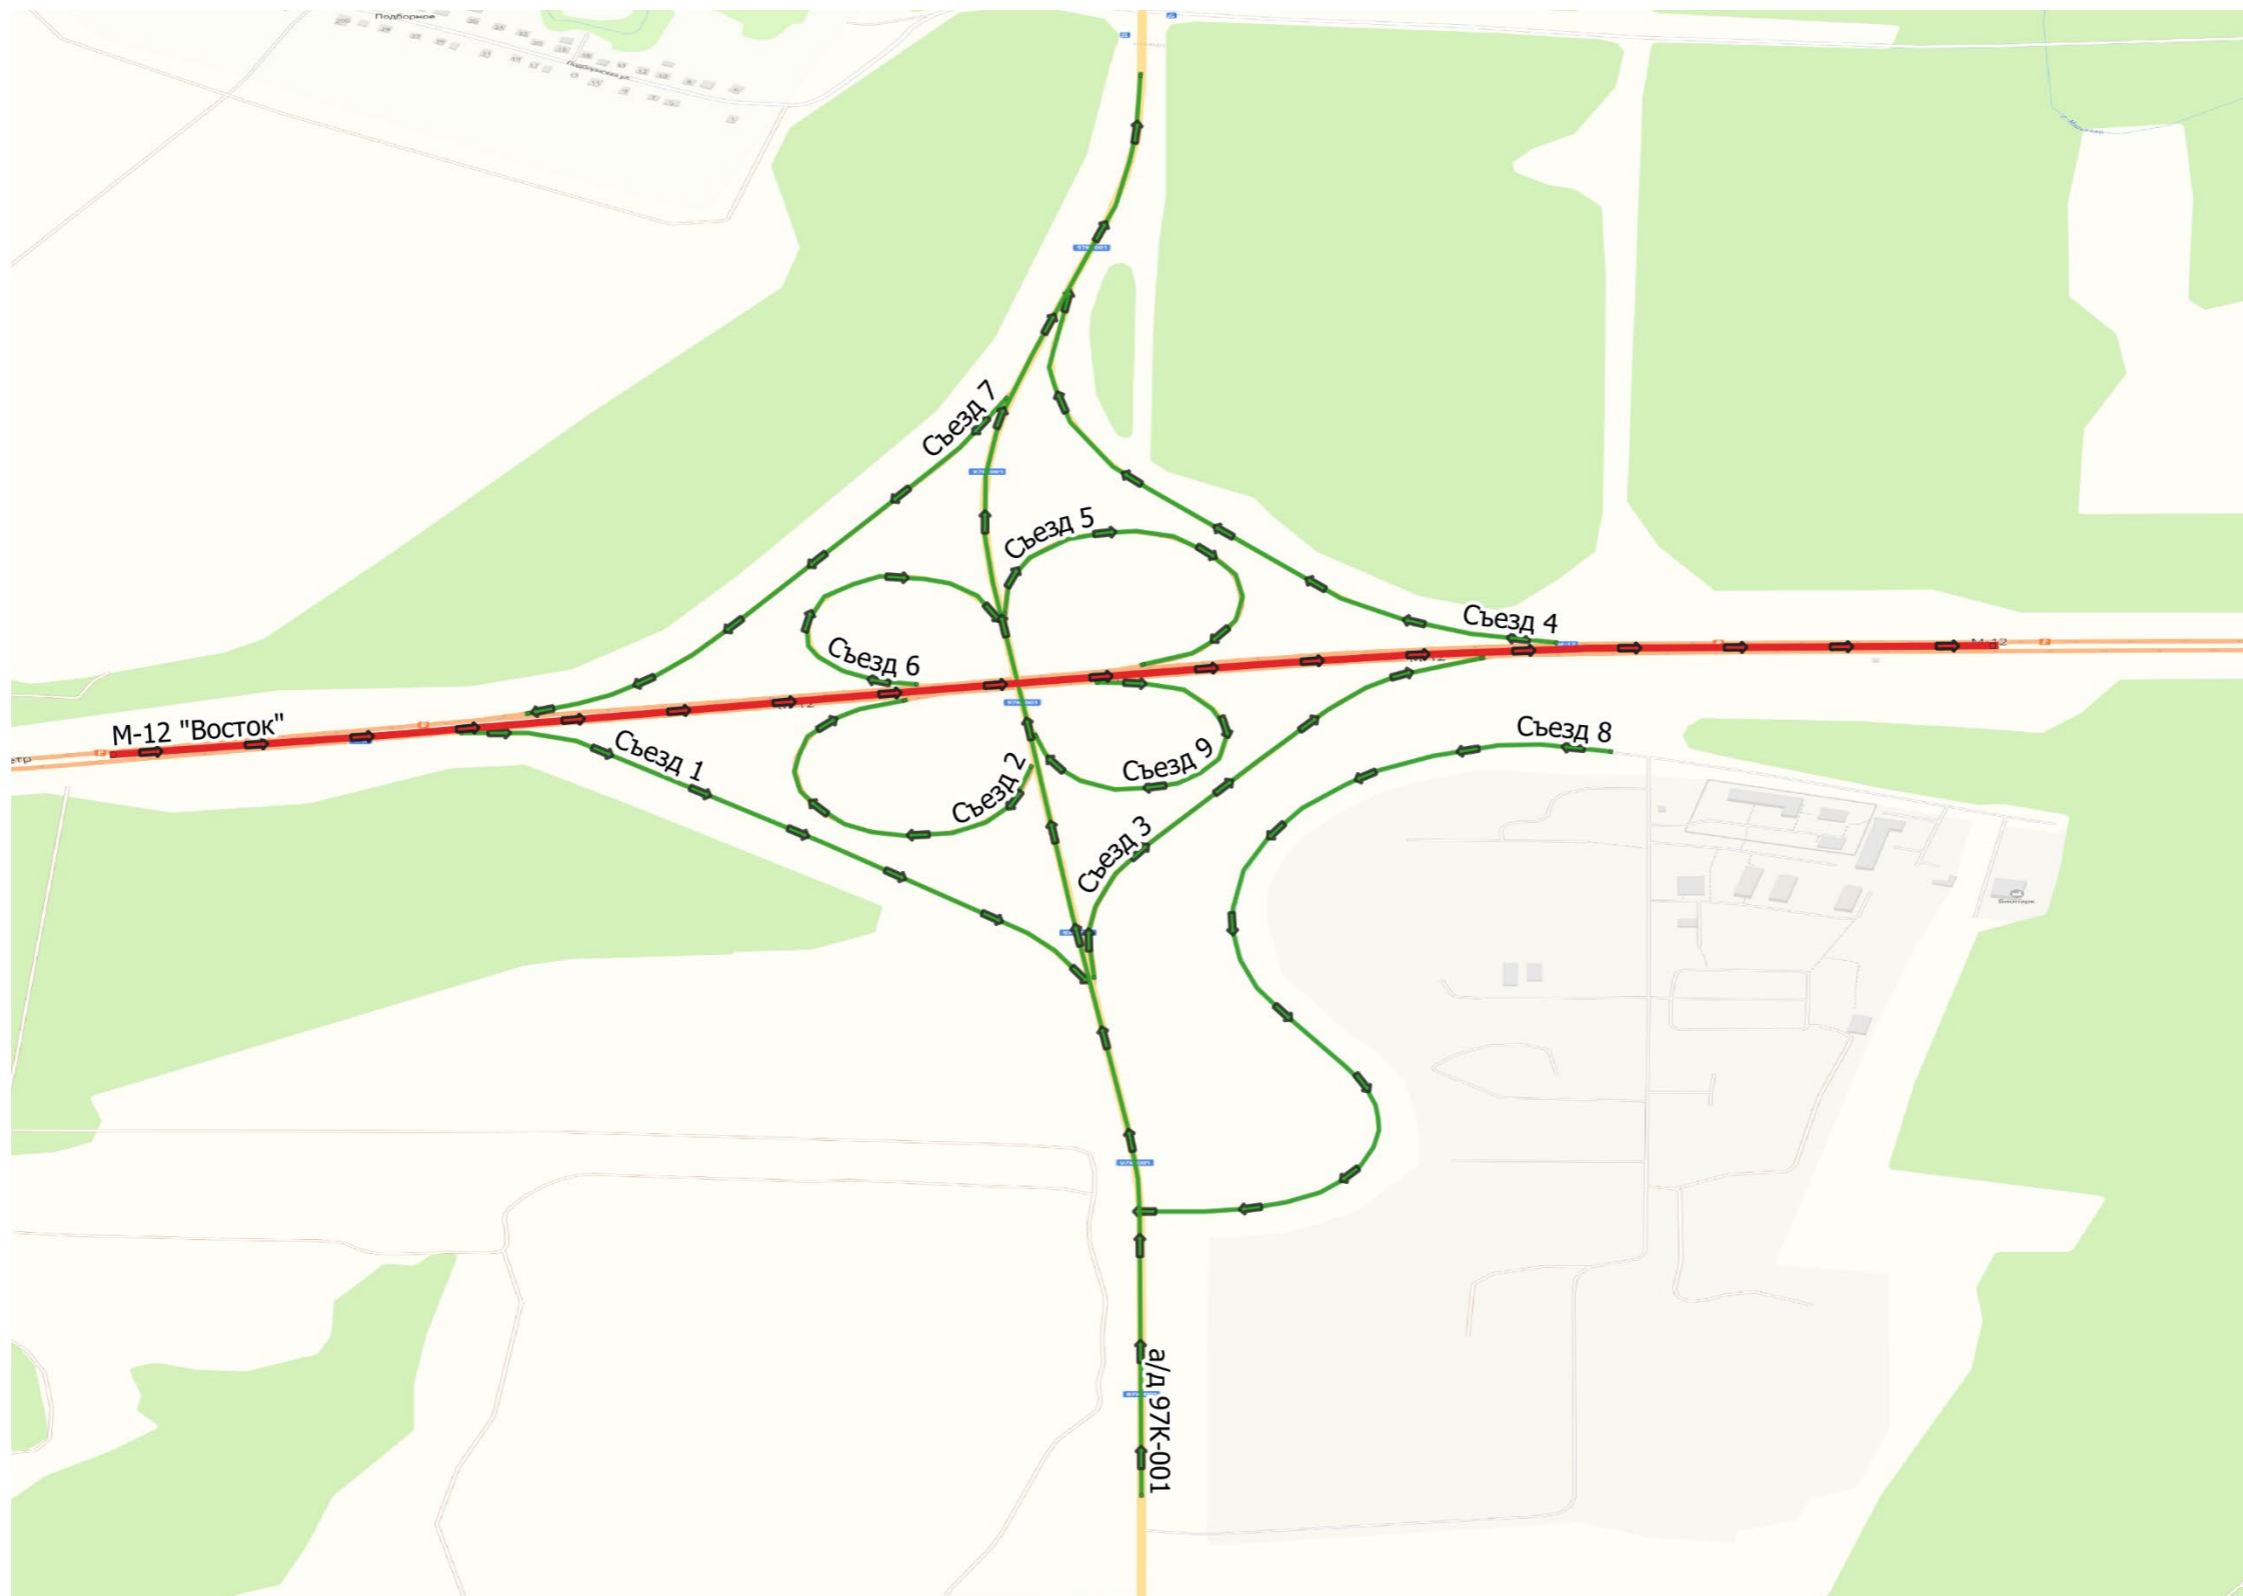


МФЗ км 617

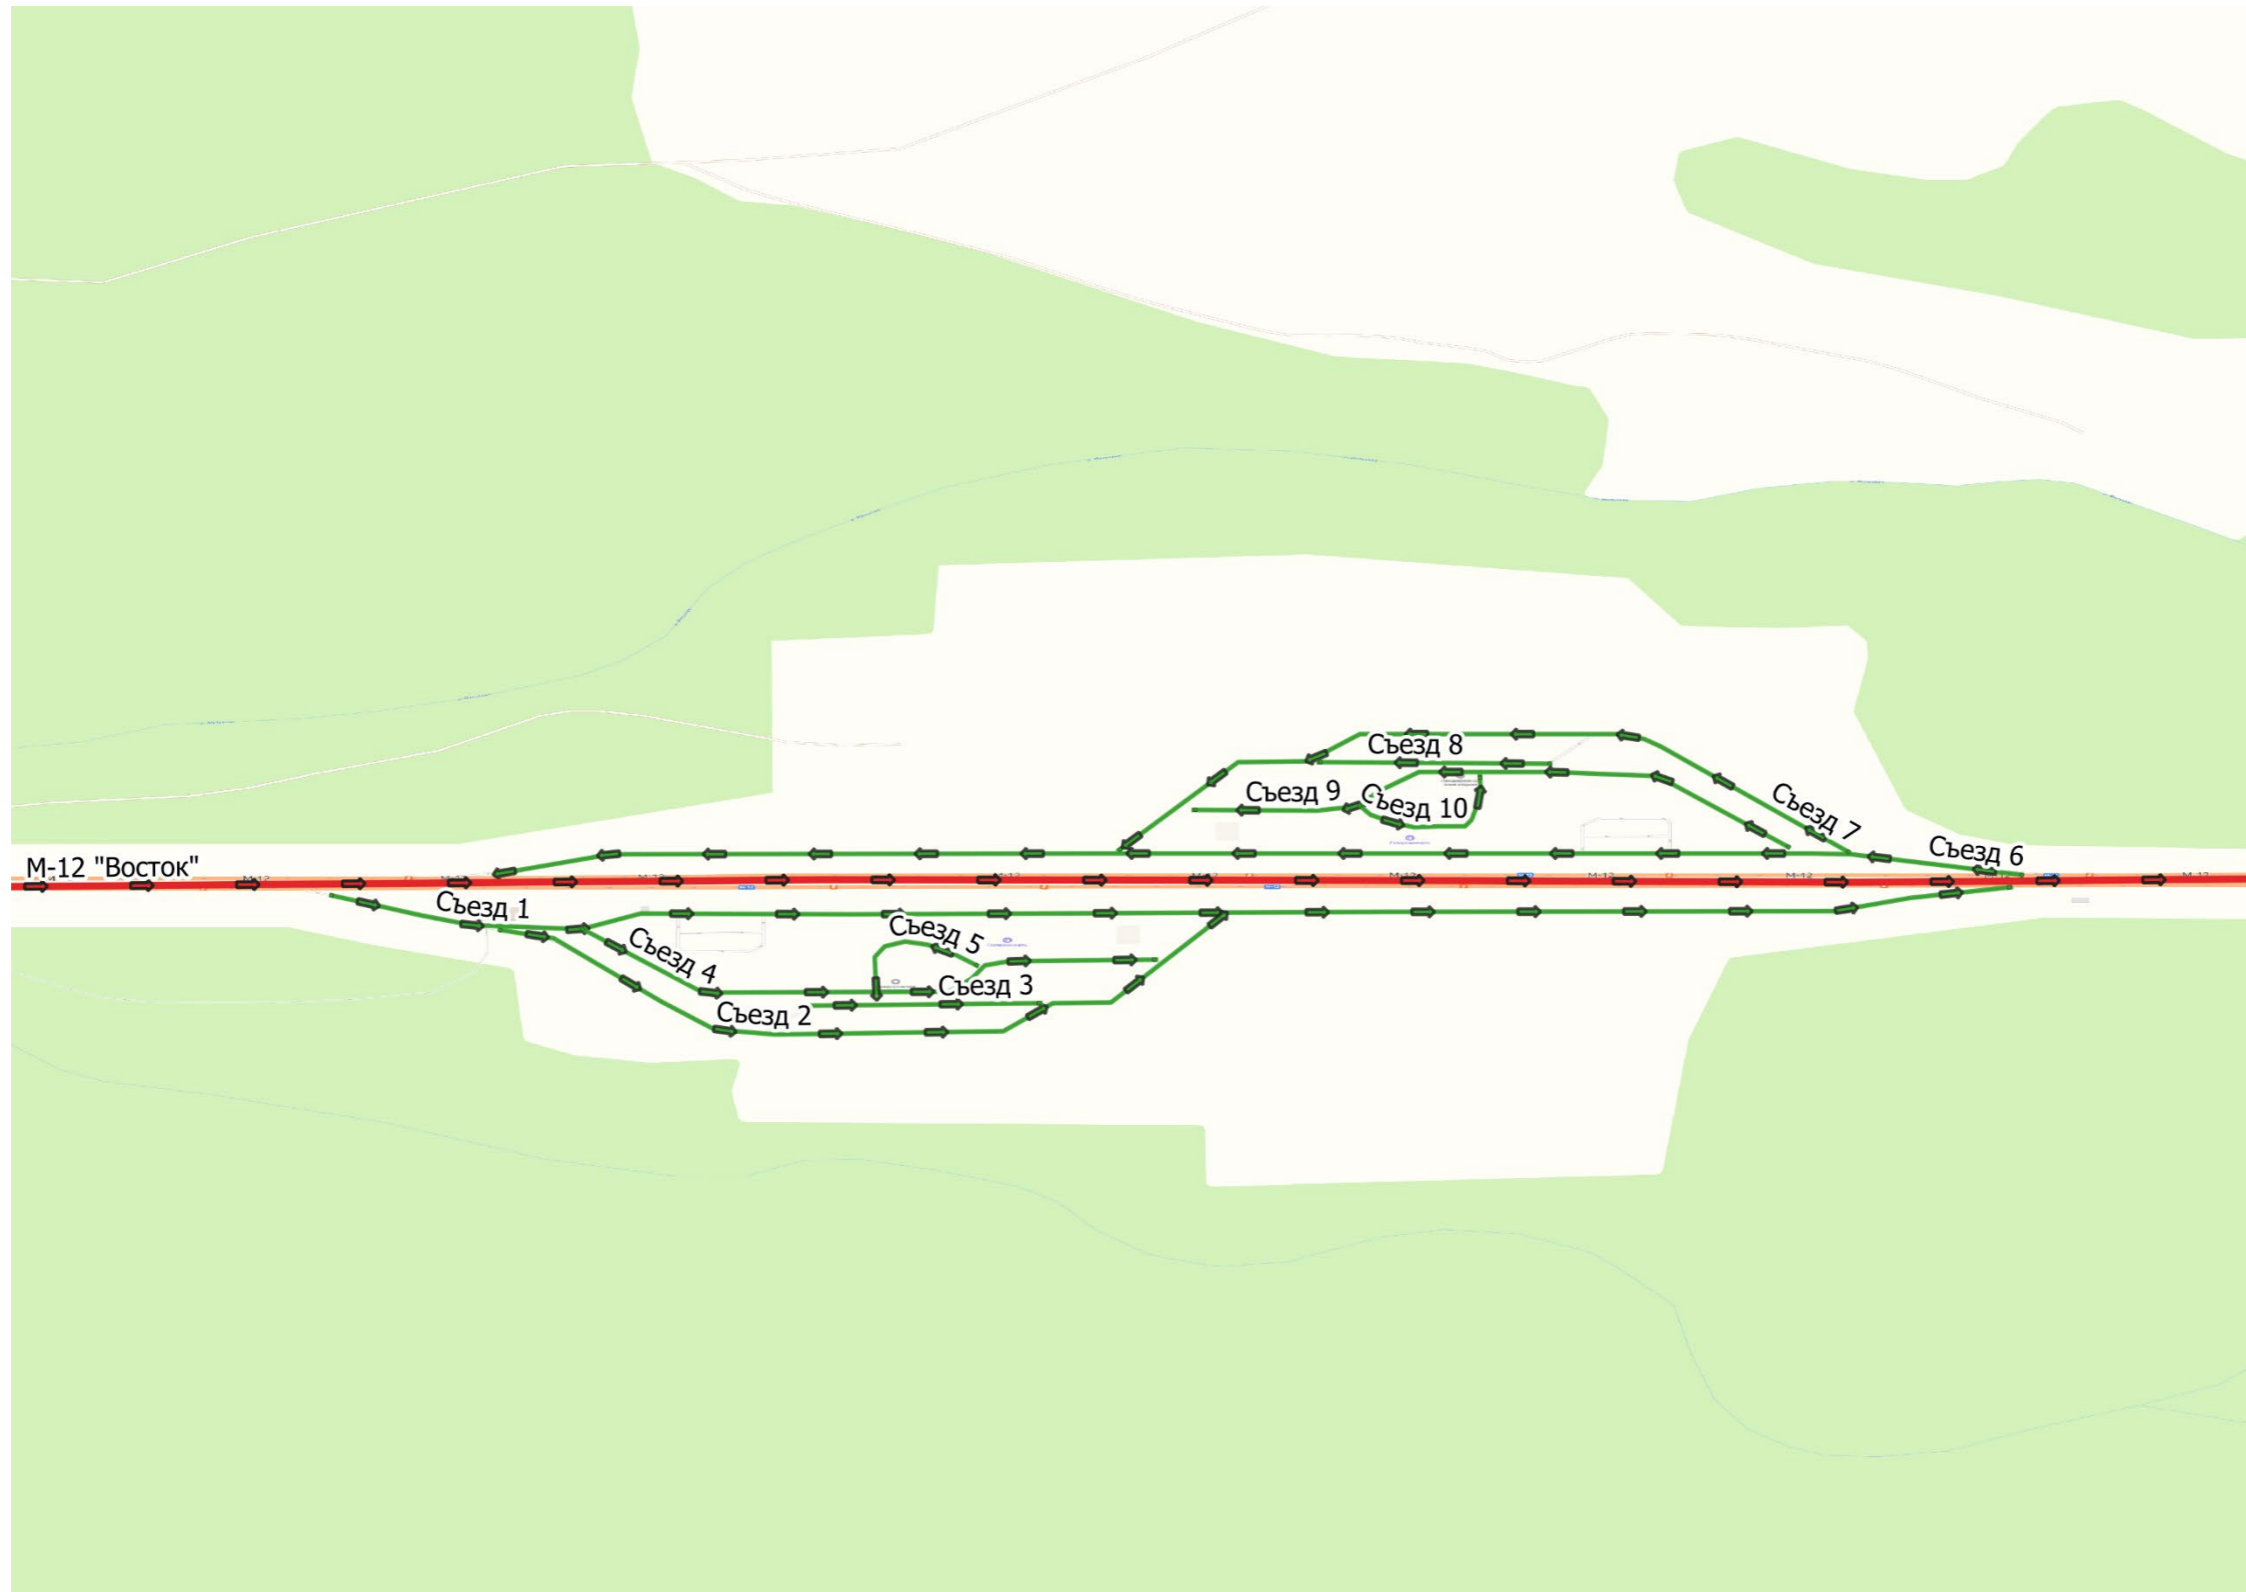


Тех. проезд км 650

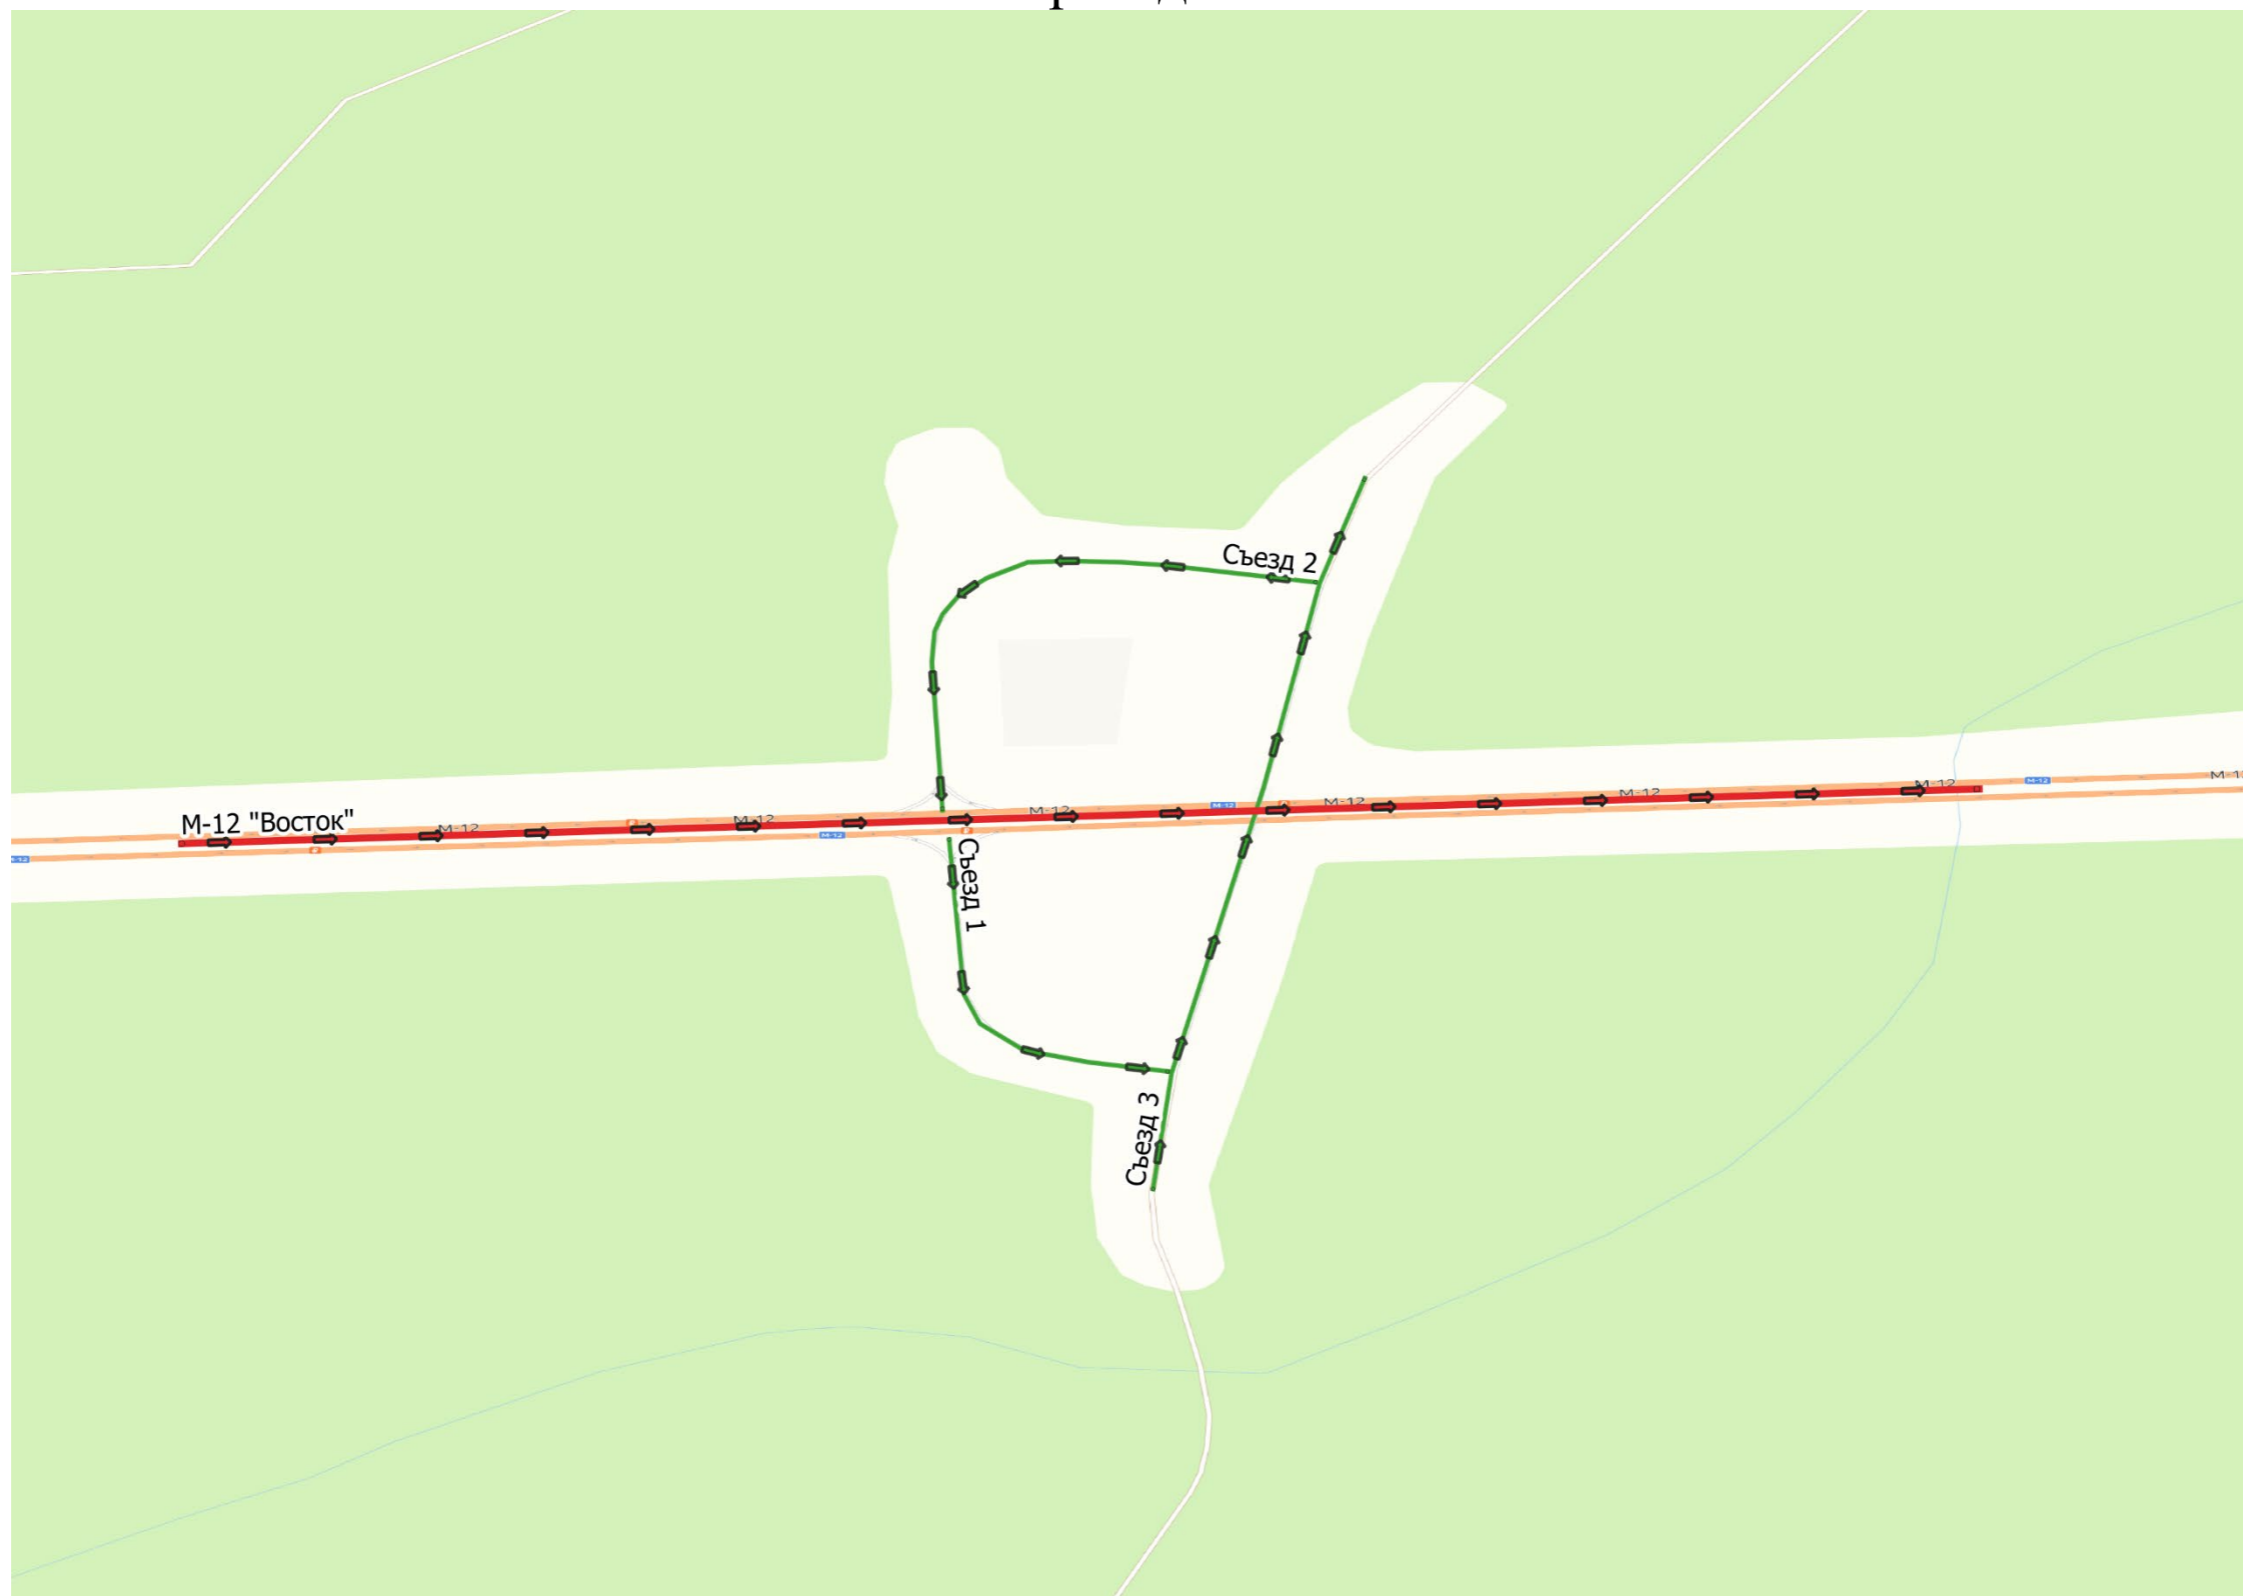


МФЗ км 666

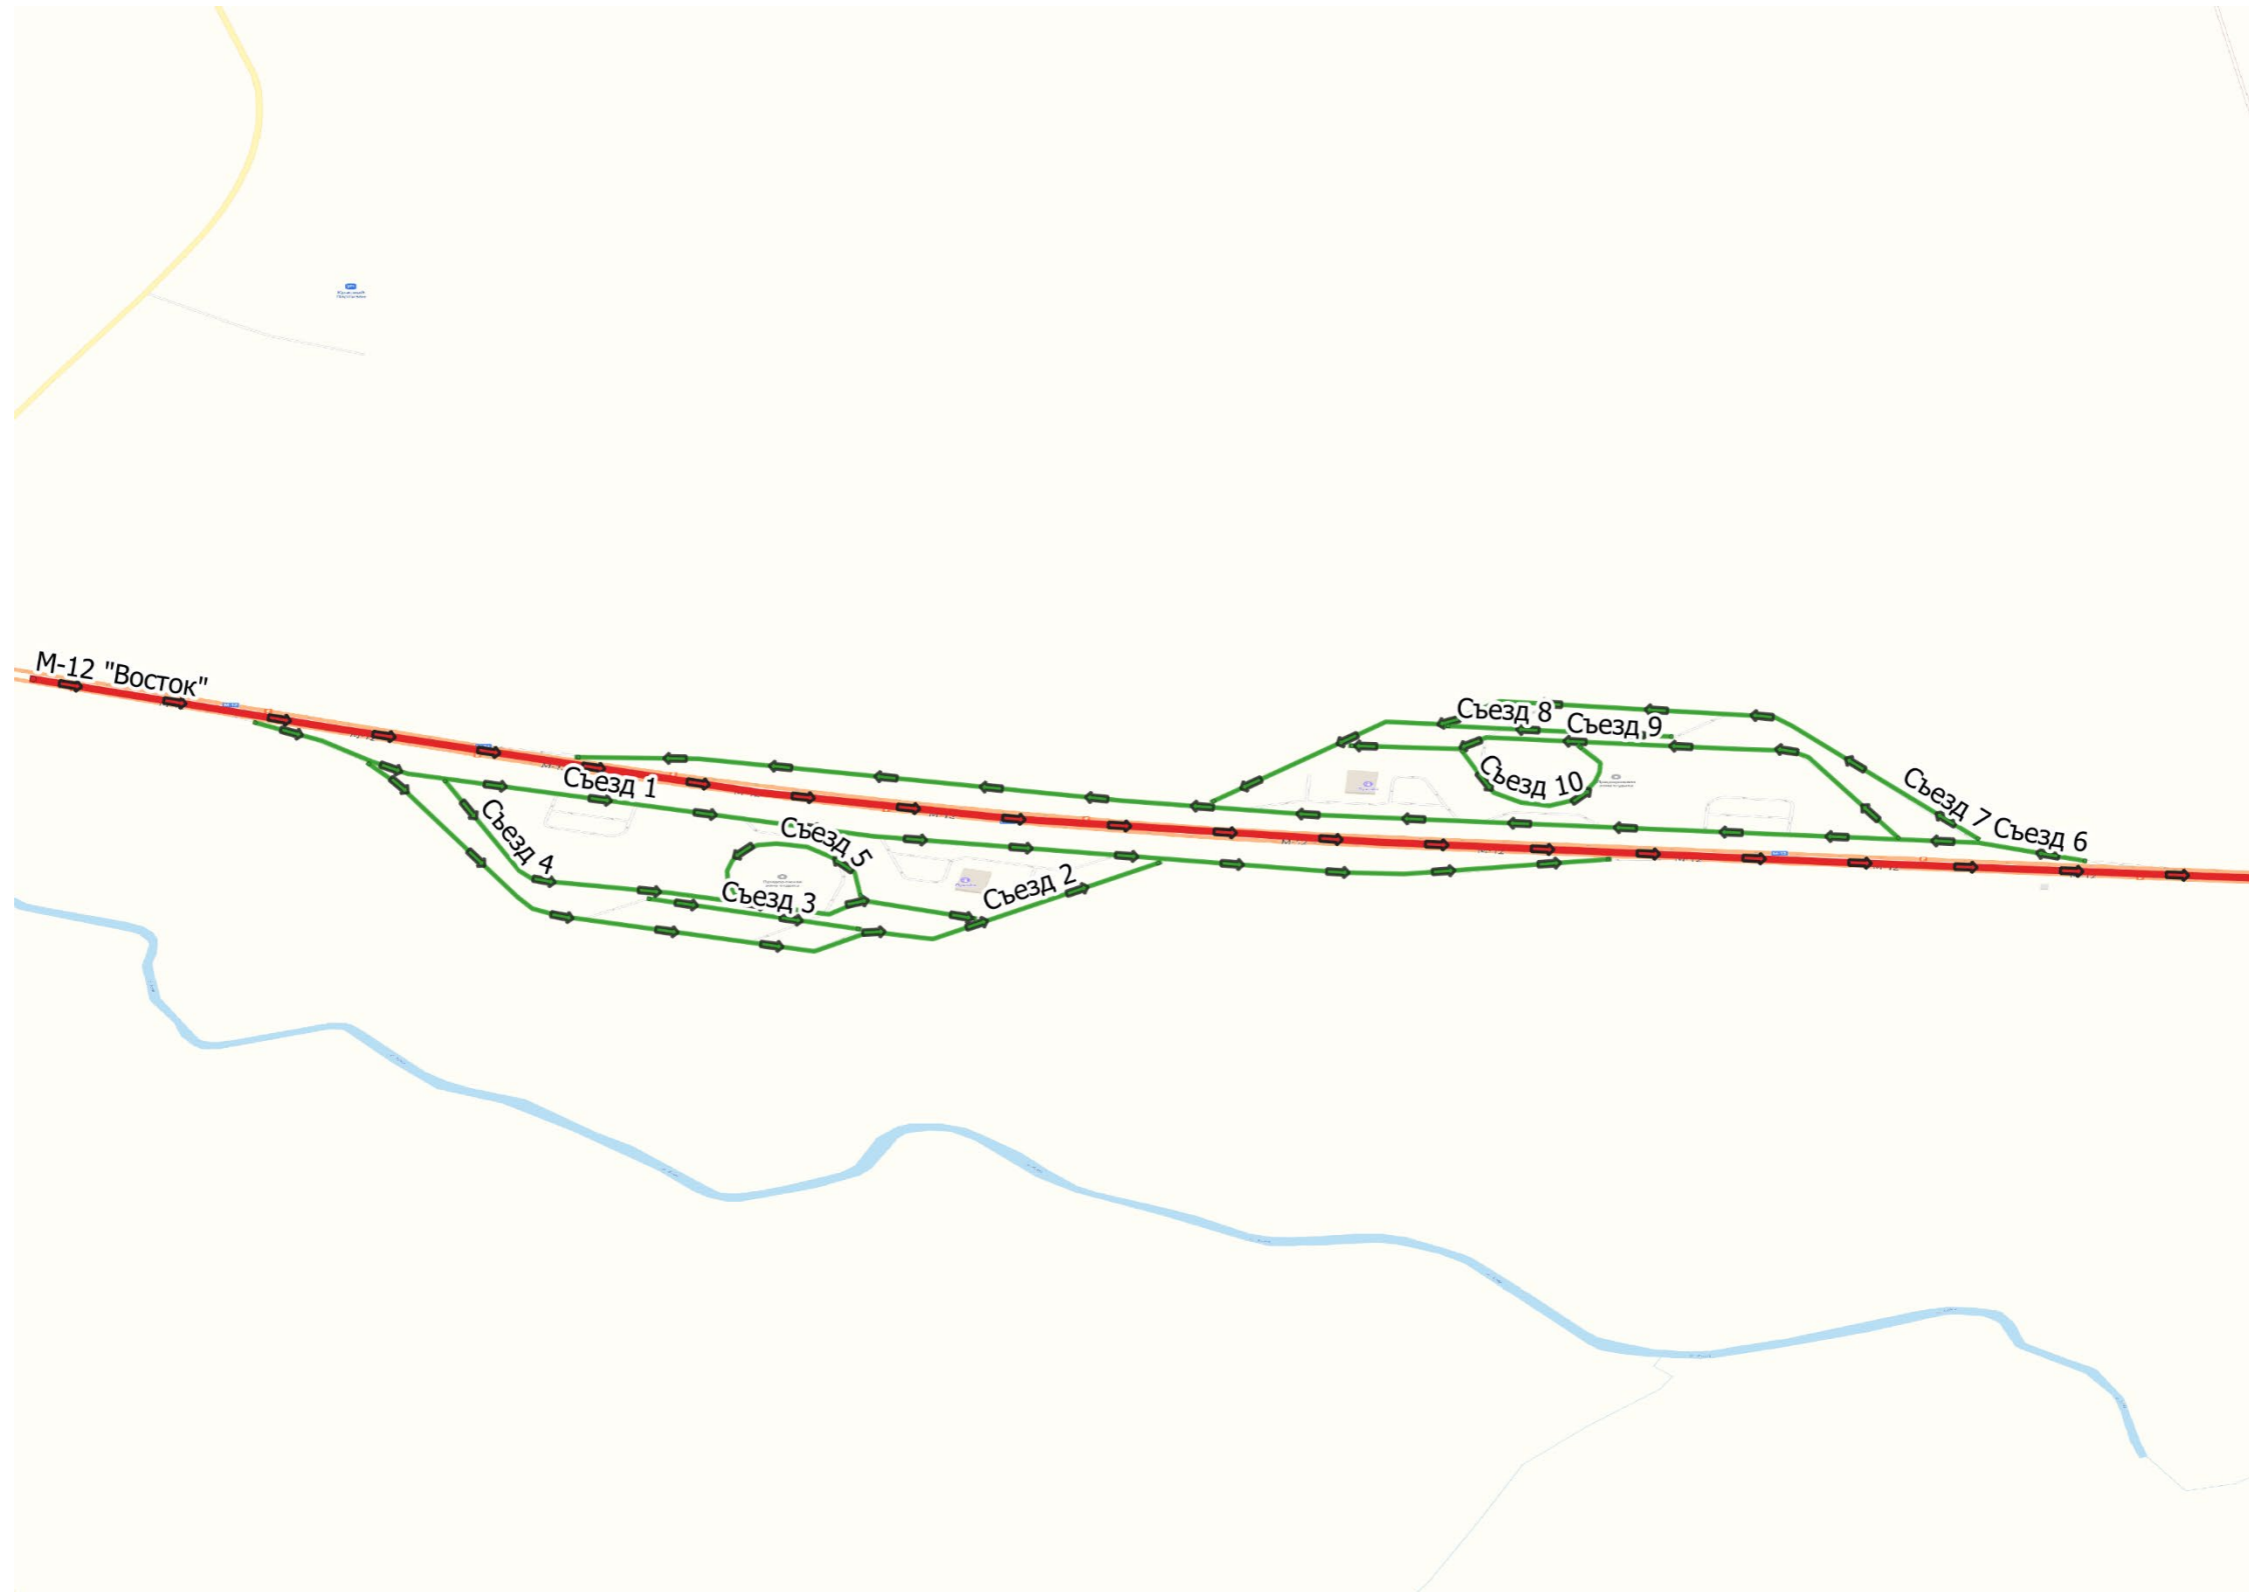

ТР км 683+390 – км 685+075

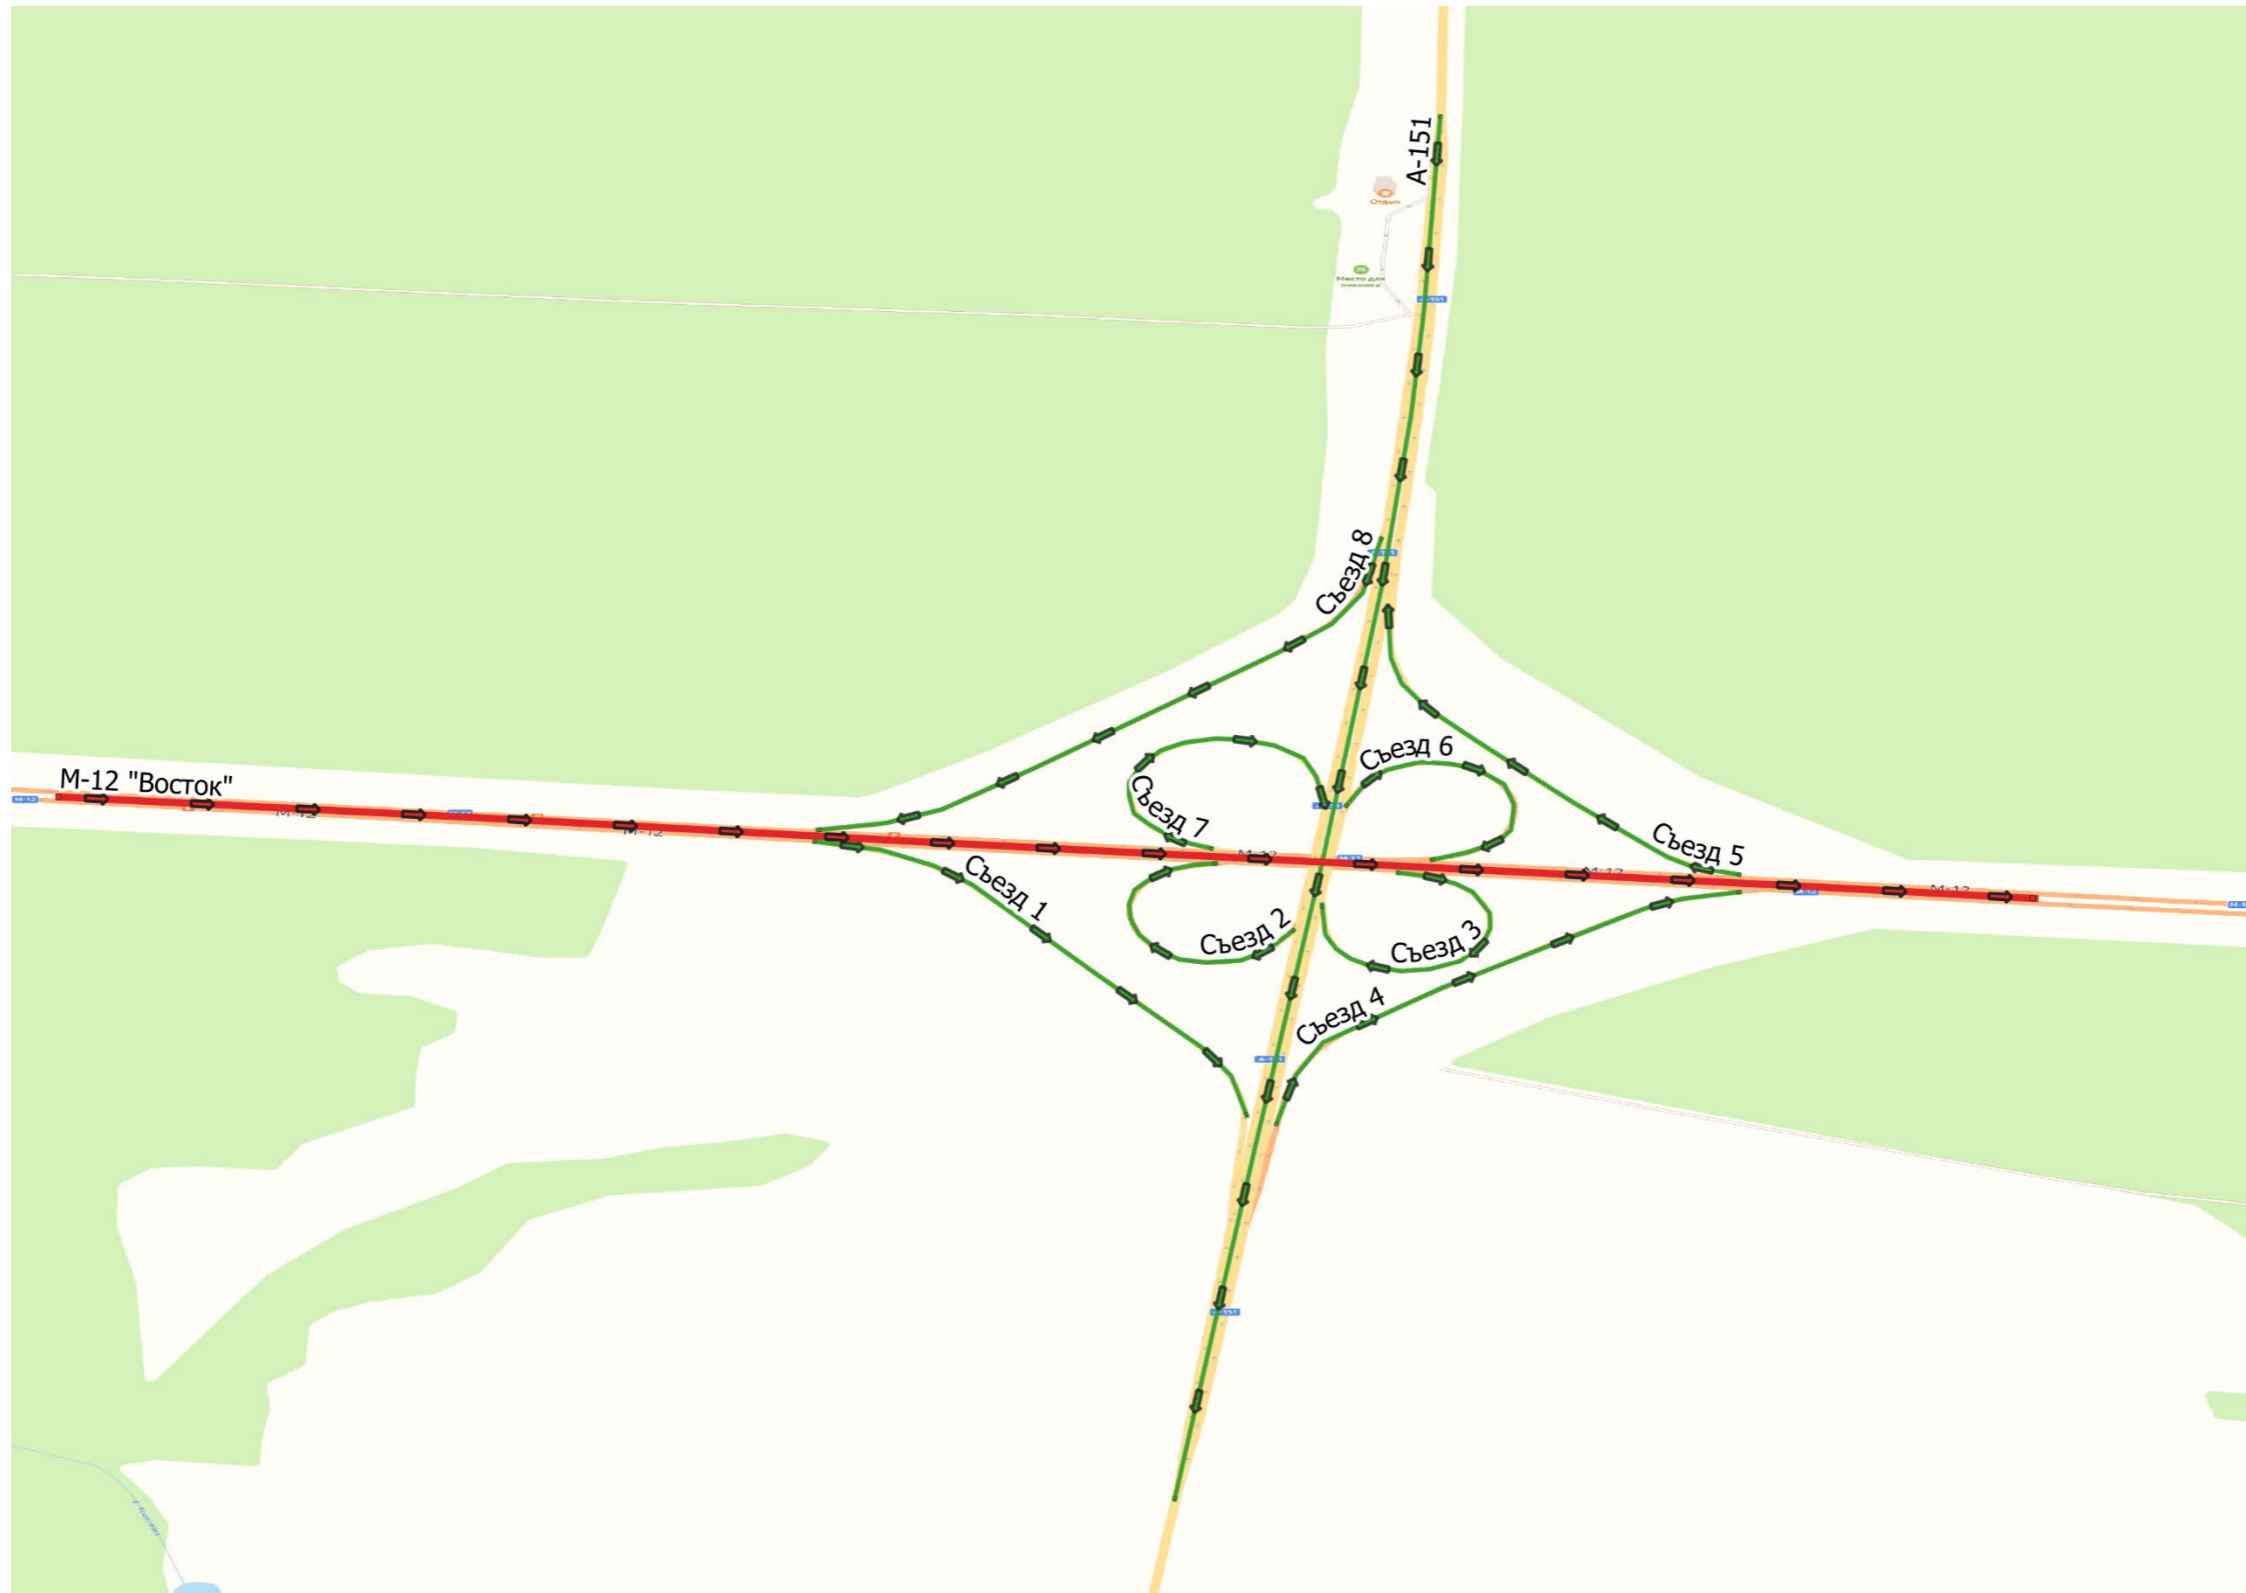


Тех. разворотная петля и тех. проезд км 705

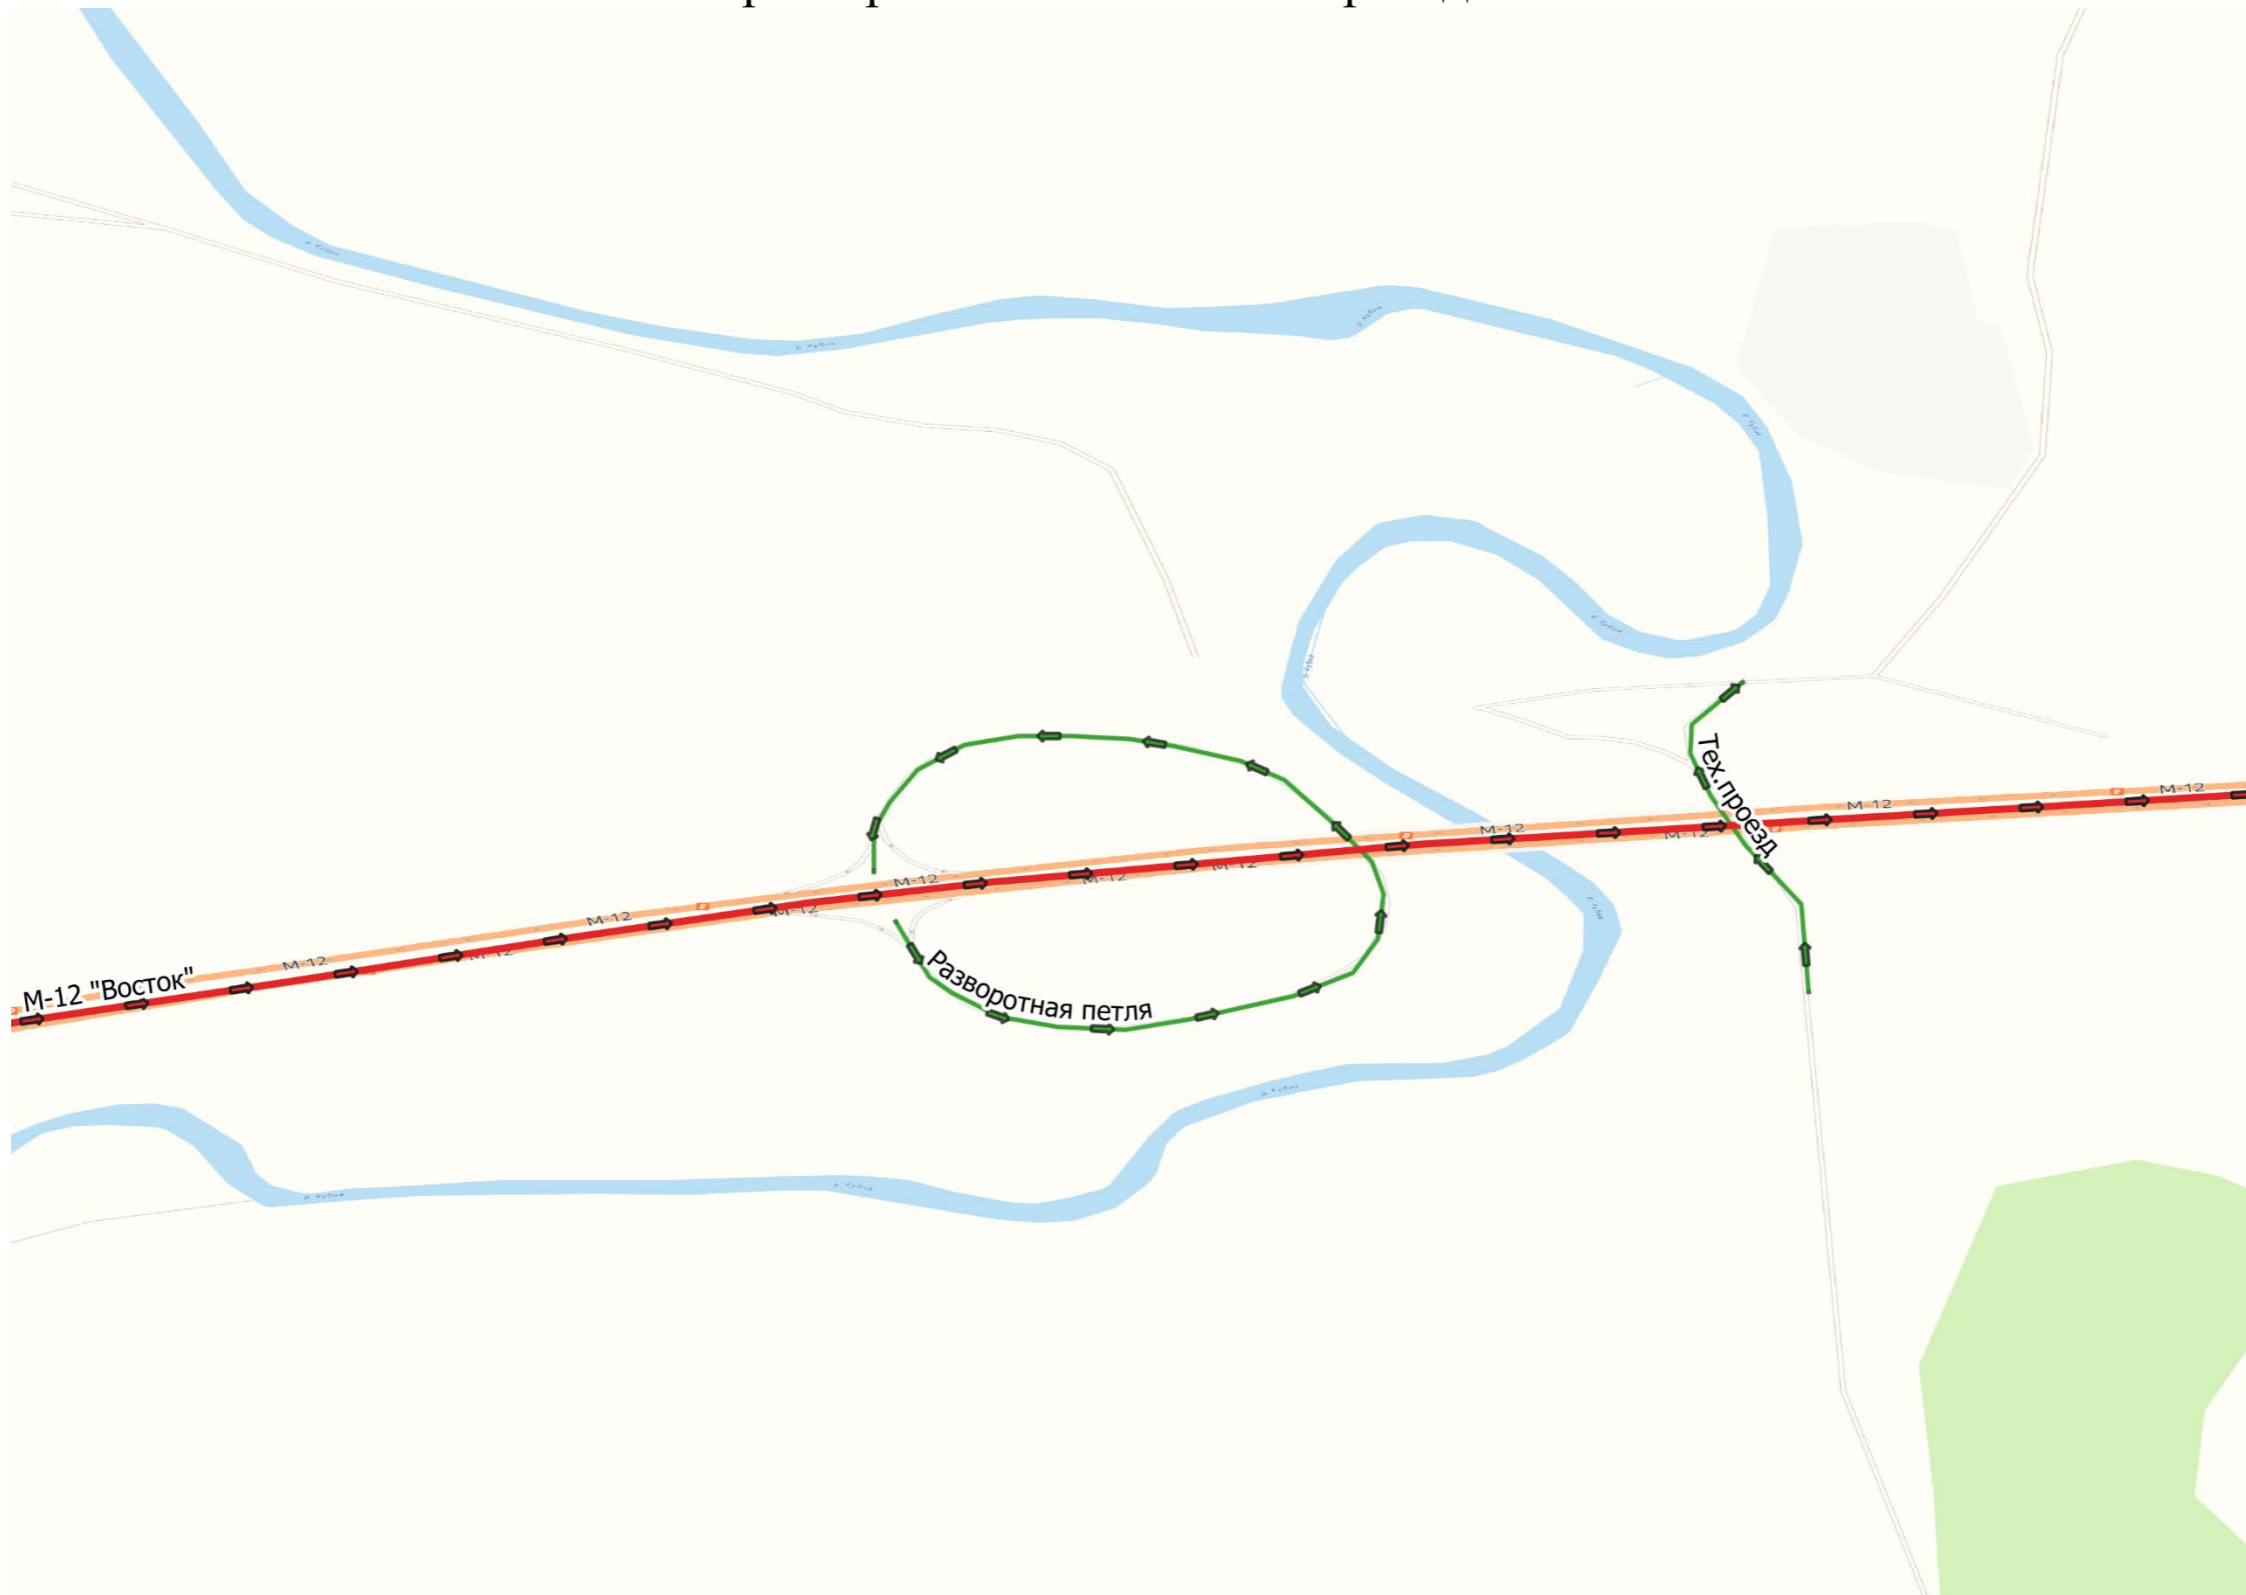


МФЗ км 725




Тех. разворотная петля км 748

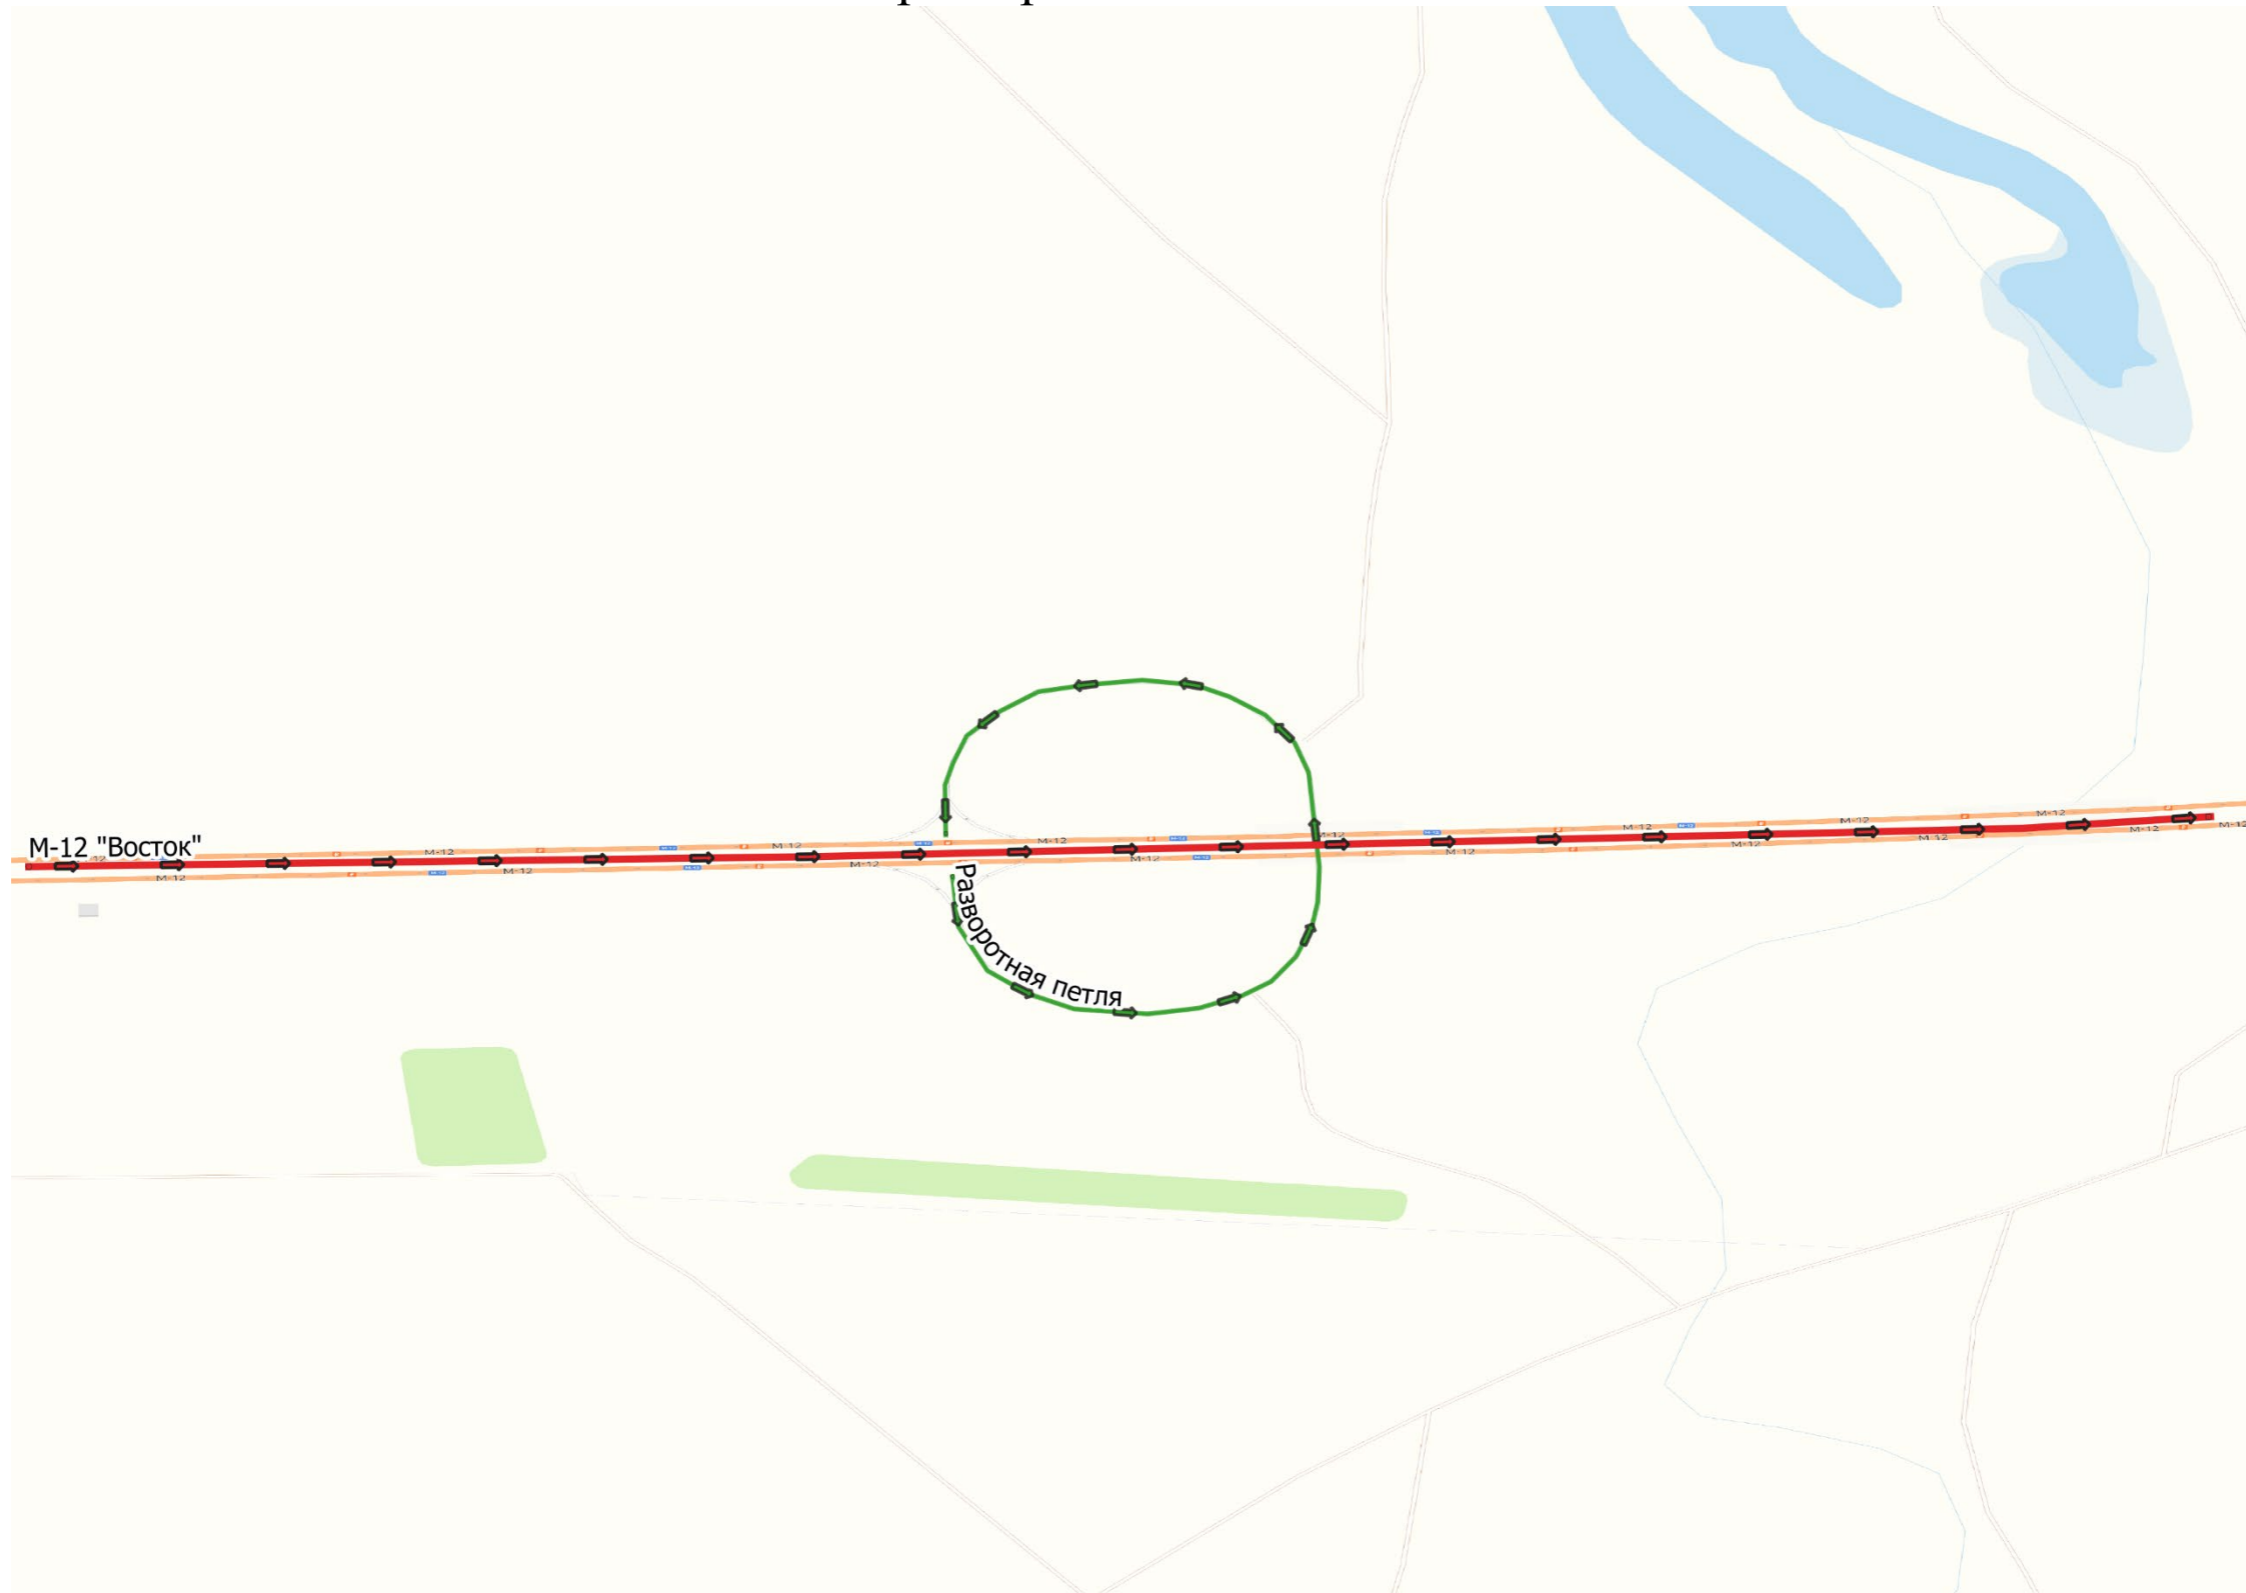


ТР км 765+157 – км 767+968

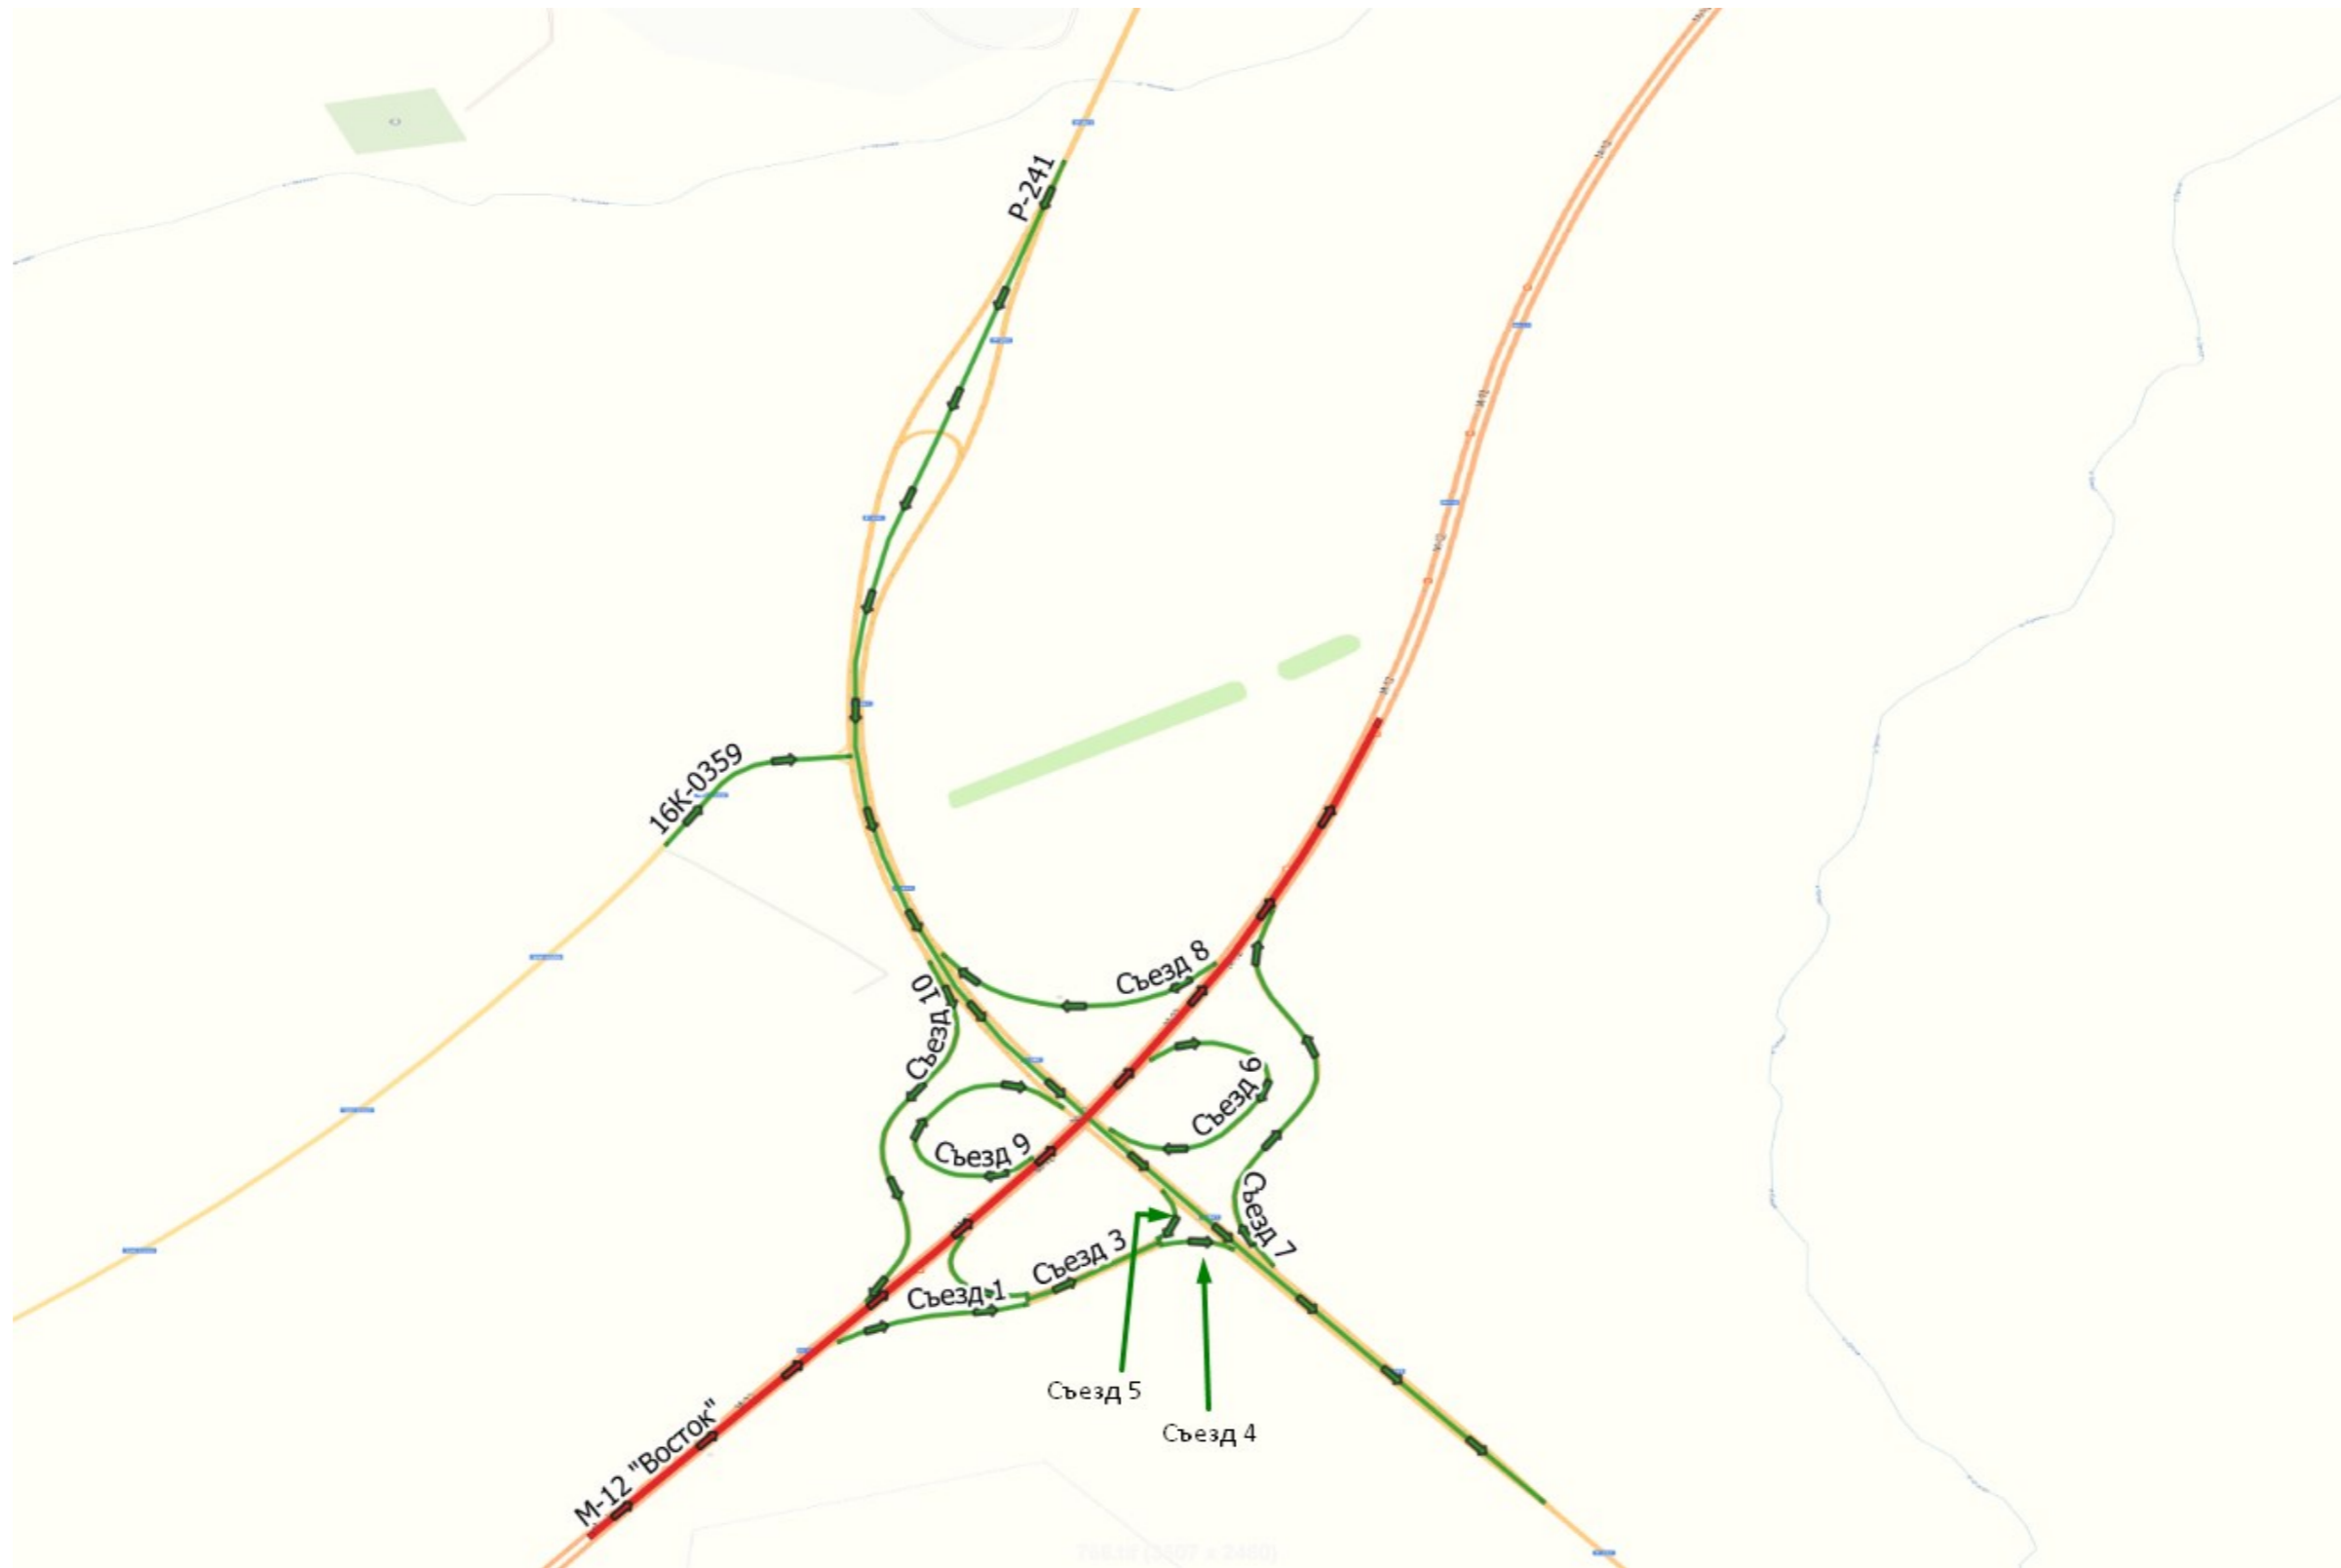

МФЗ км 780

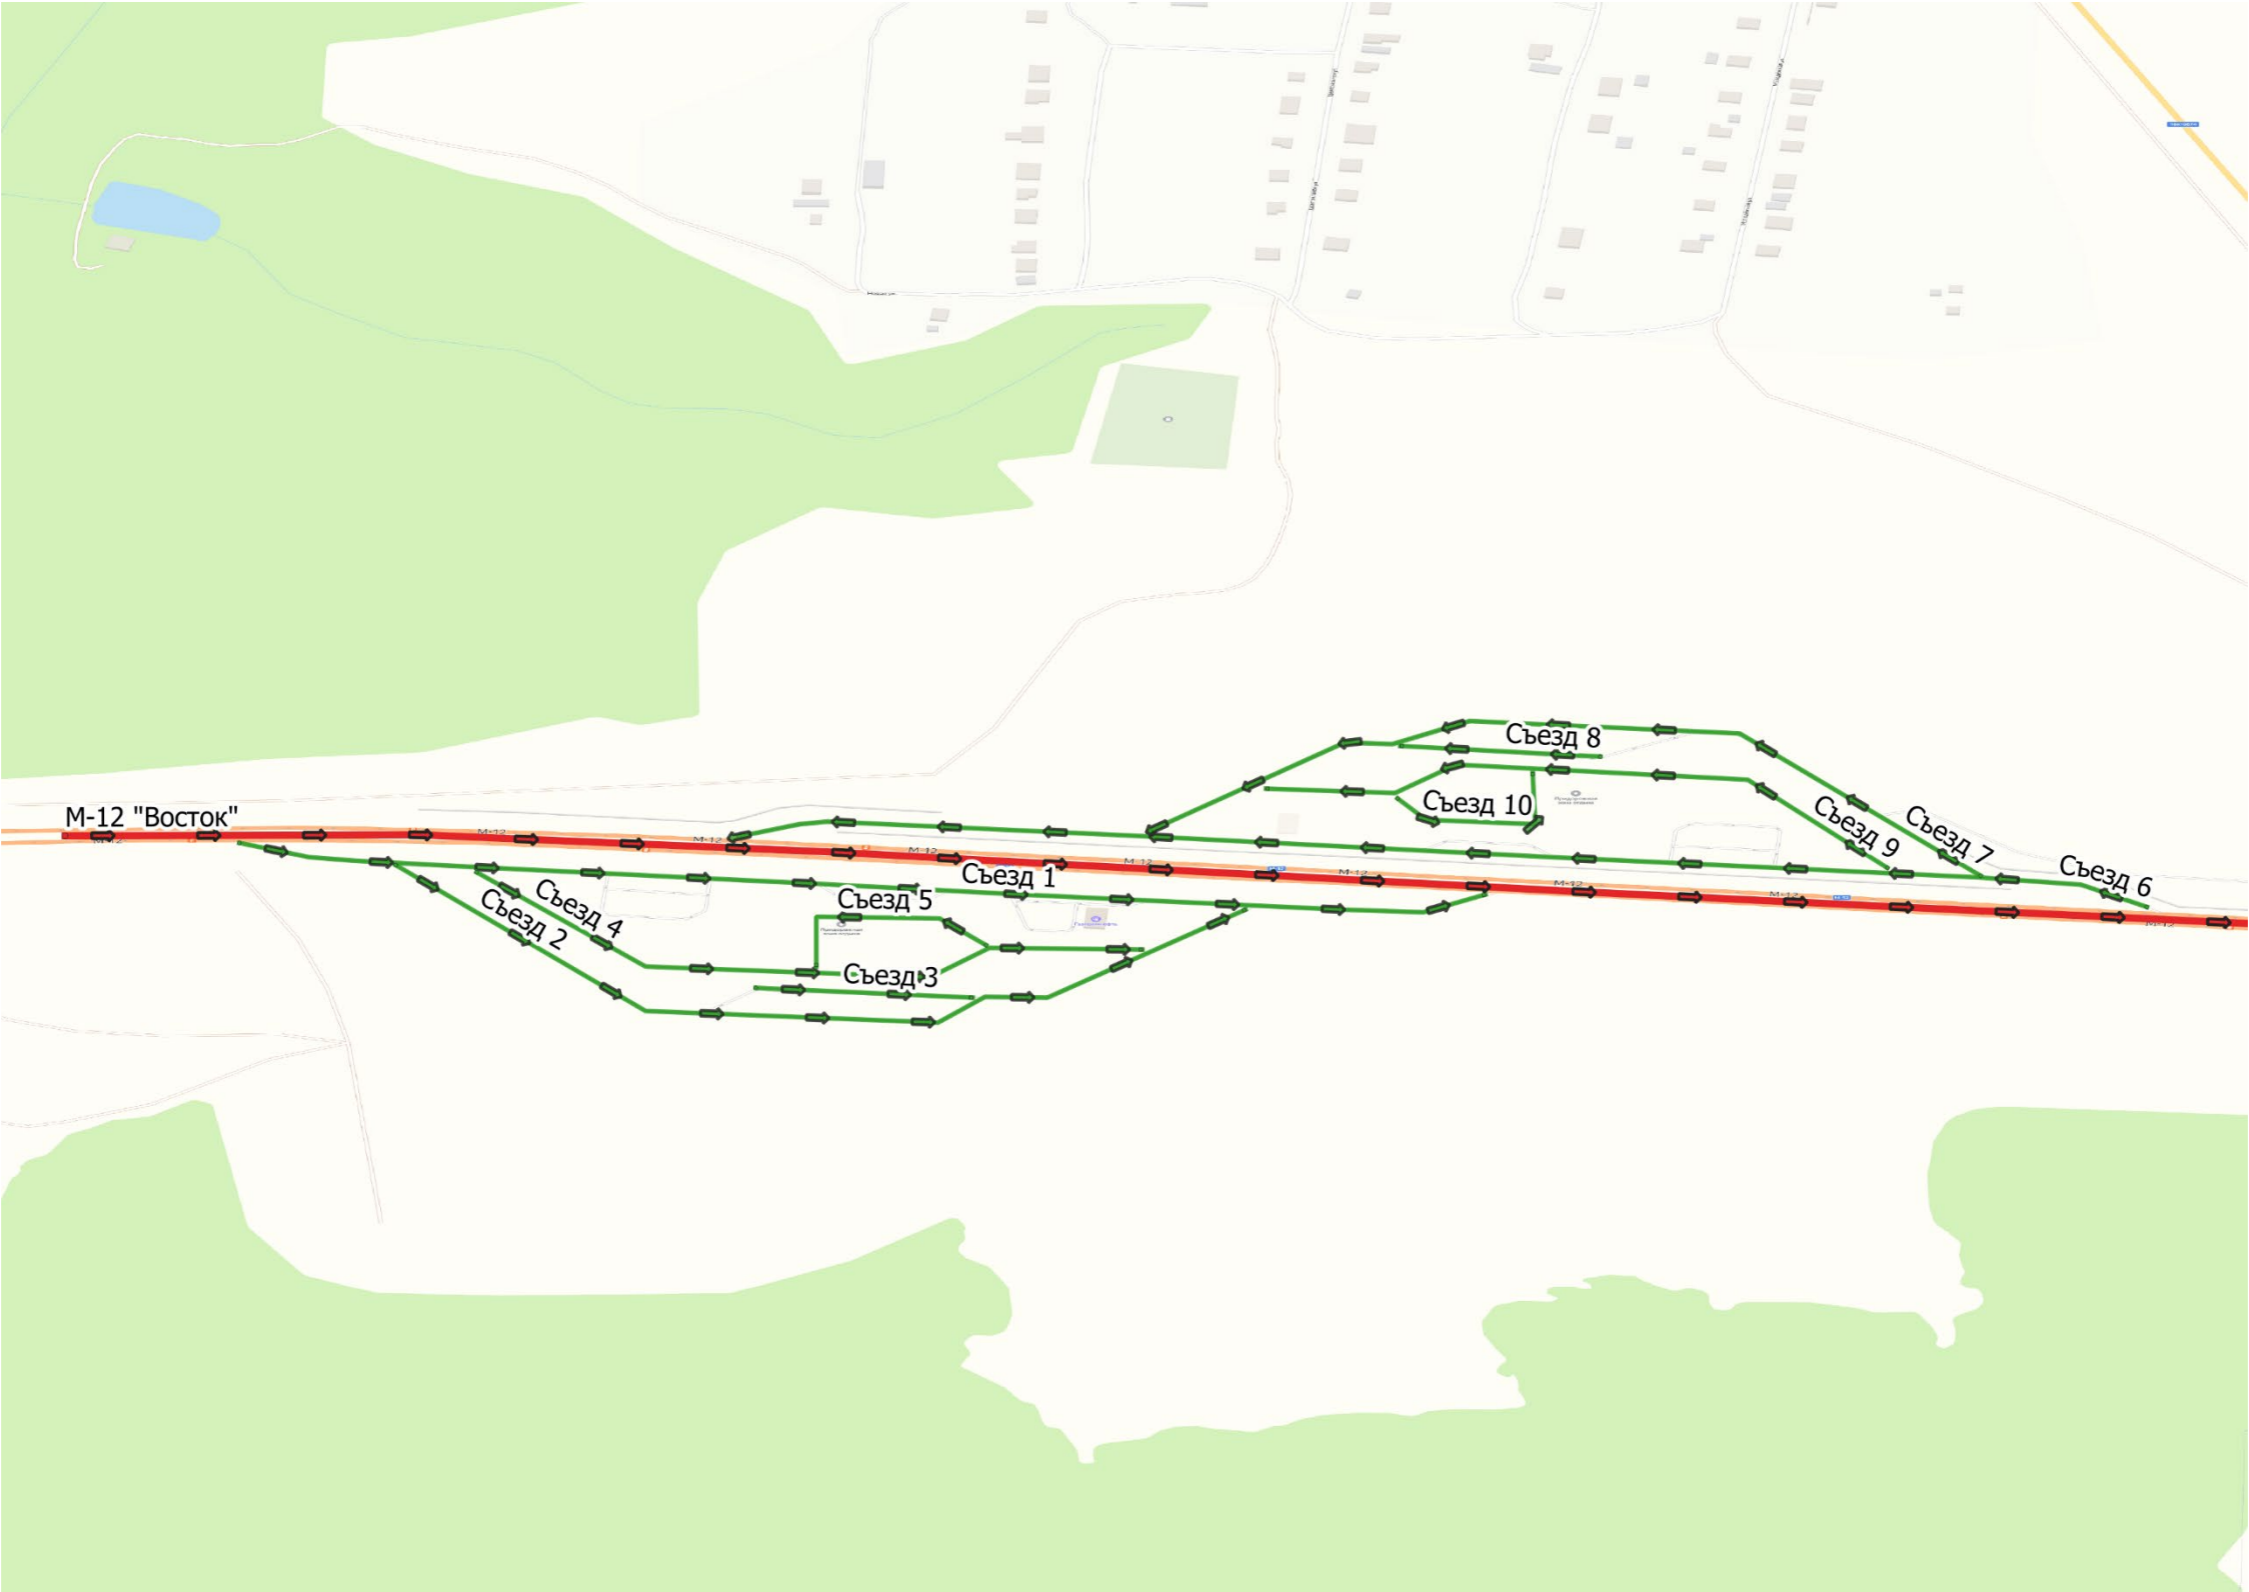


ТР км 780+008 – км 780+998

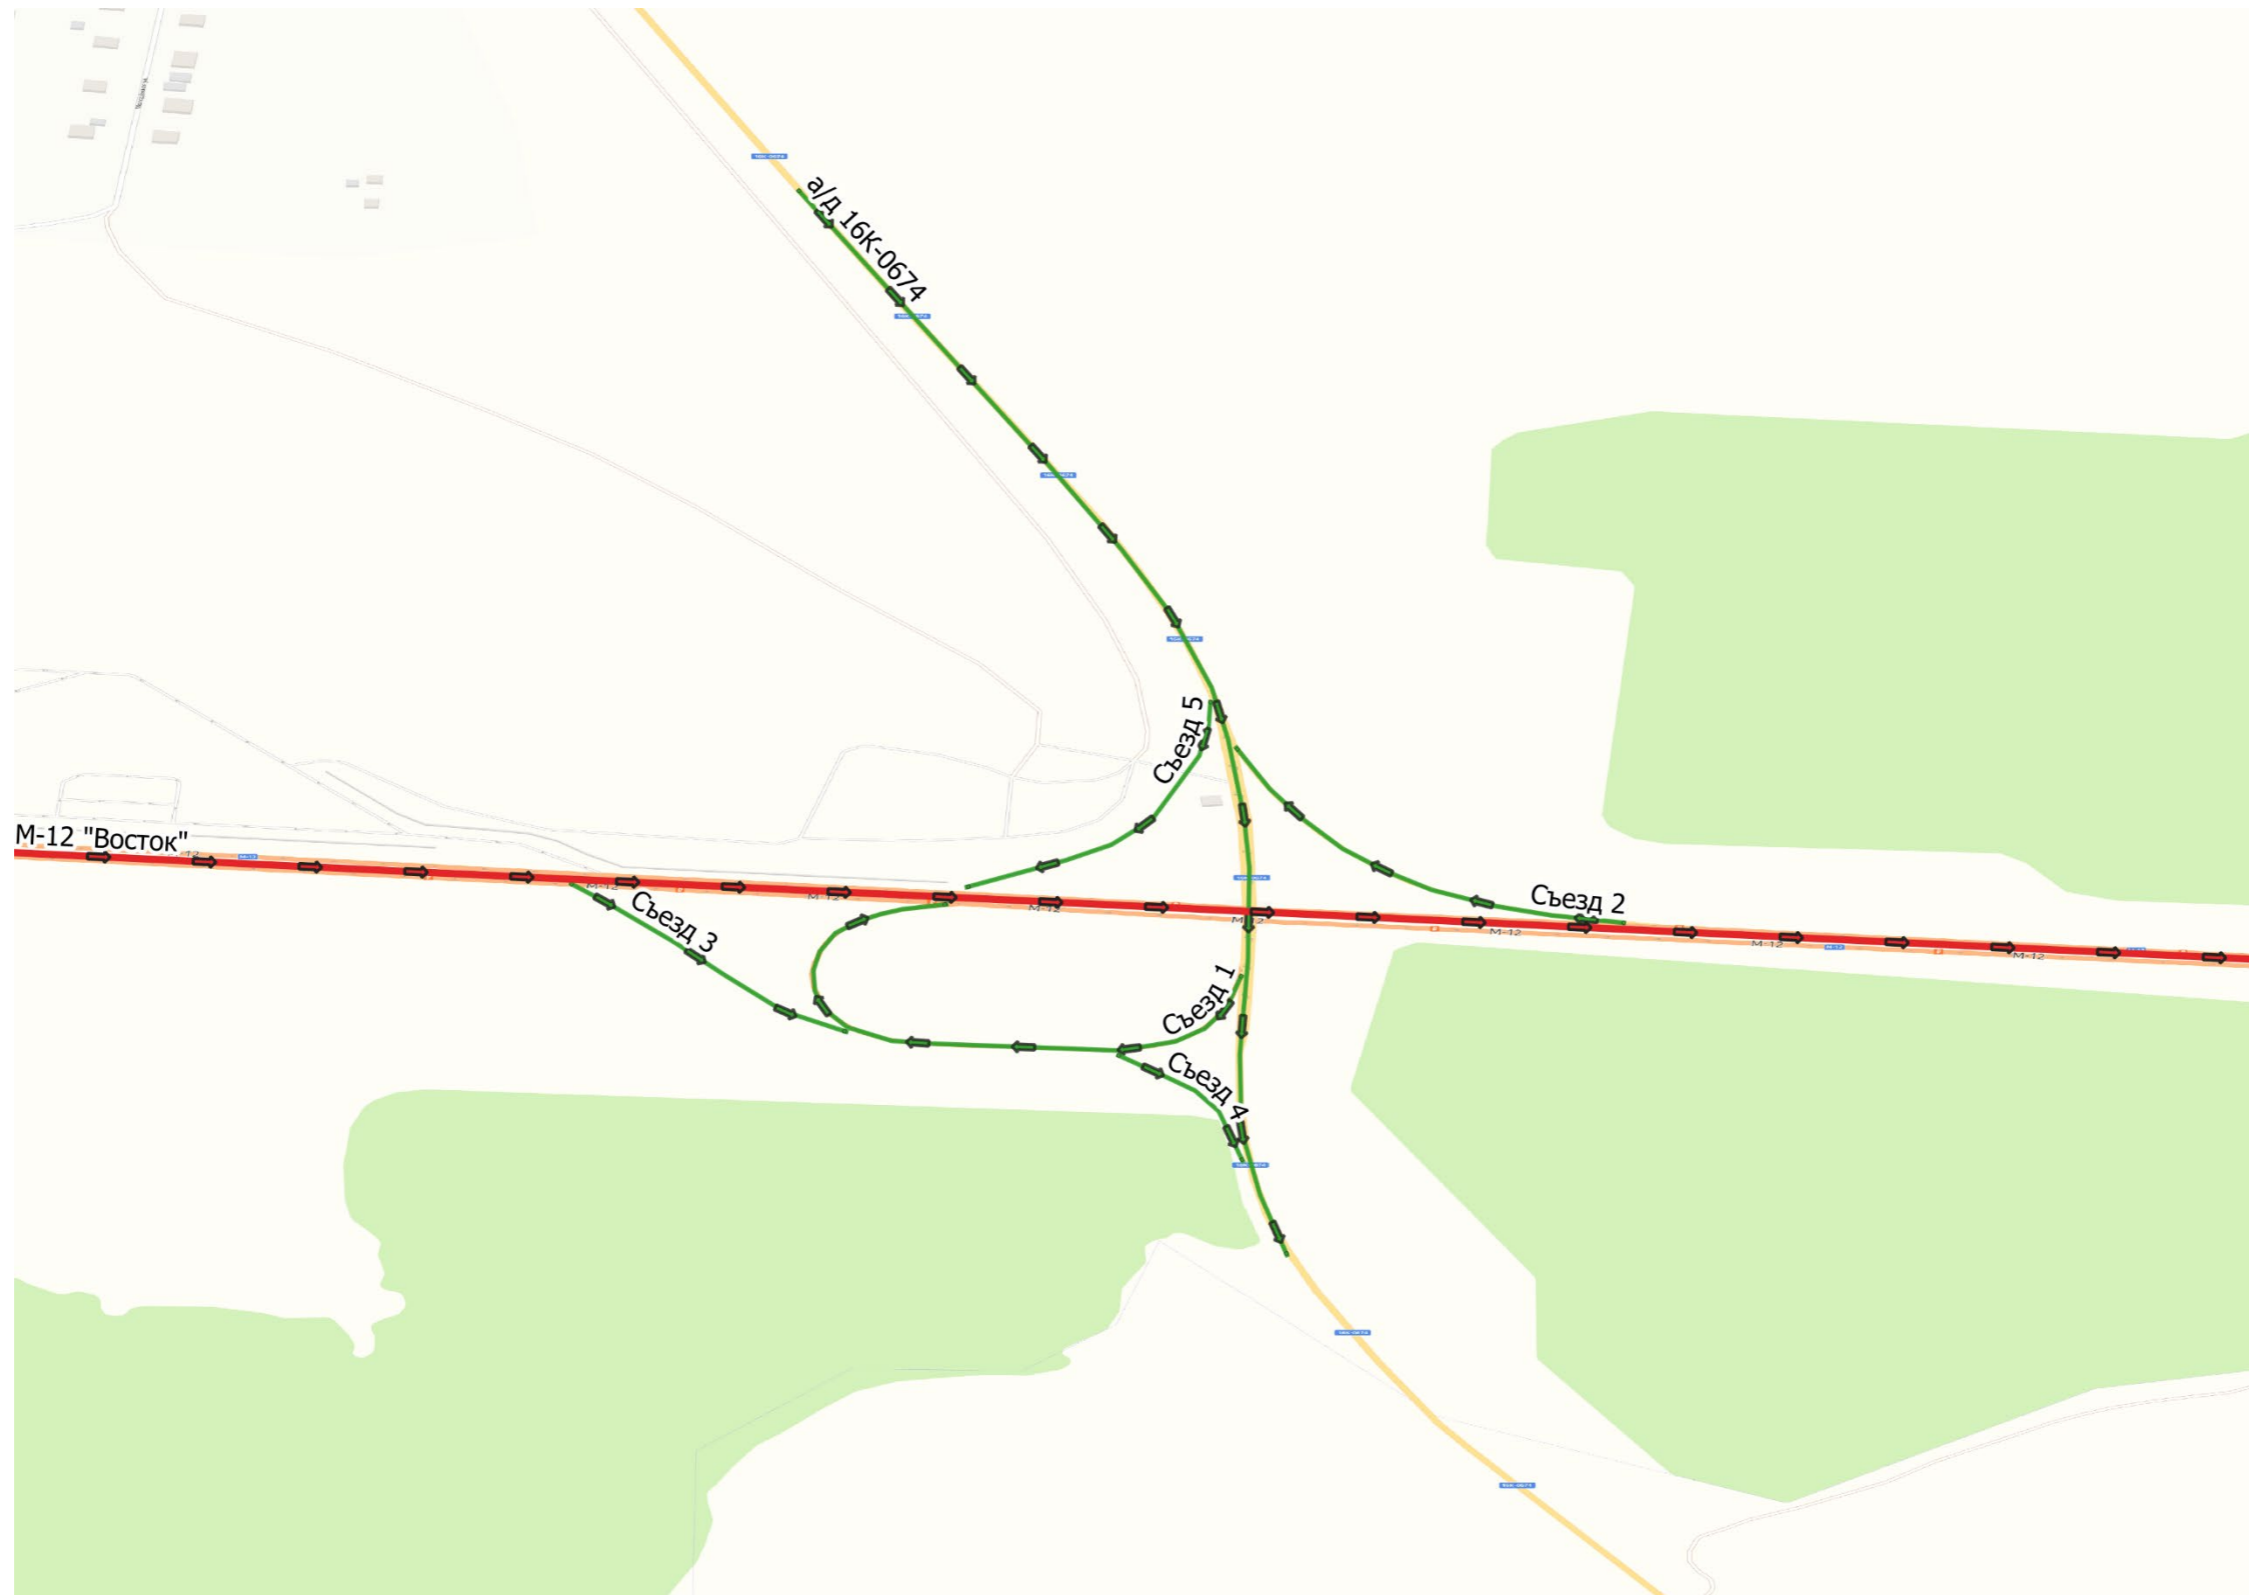


ТР км 803+387 – км 804+208




Тех. проезд км 820, МФЗ км821

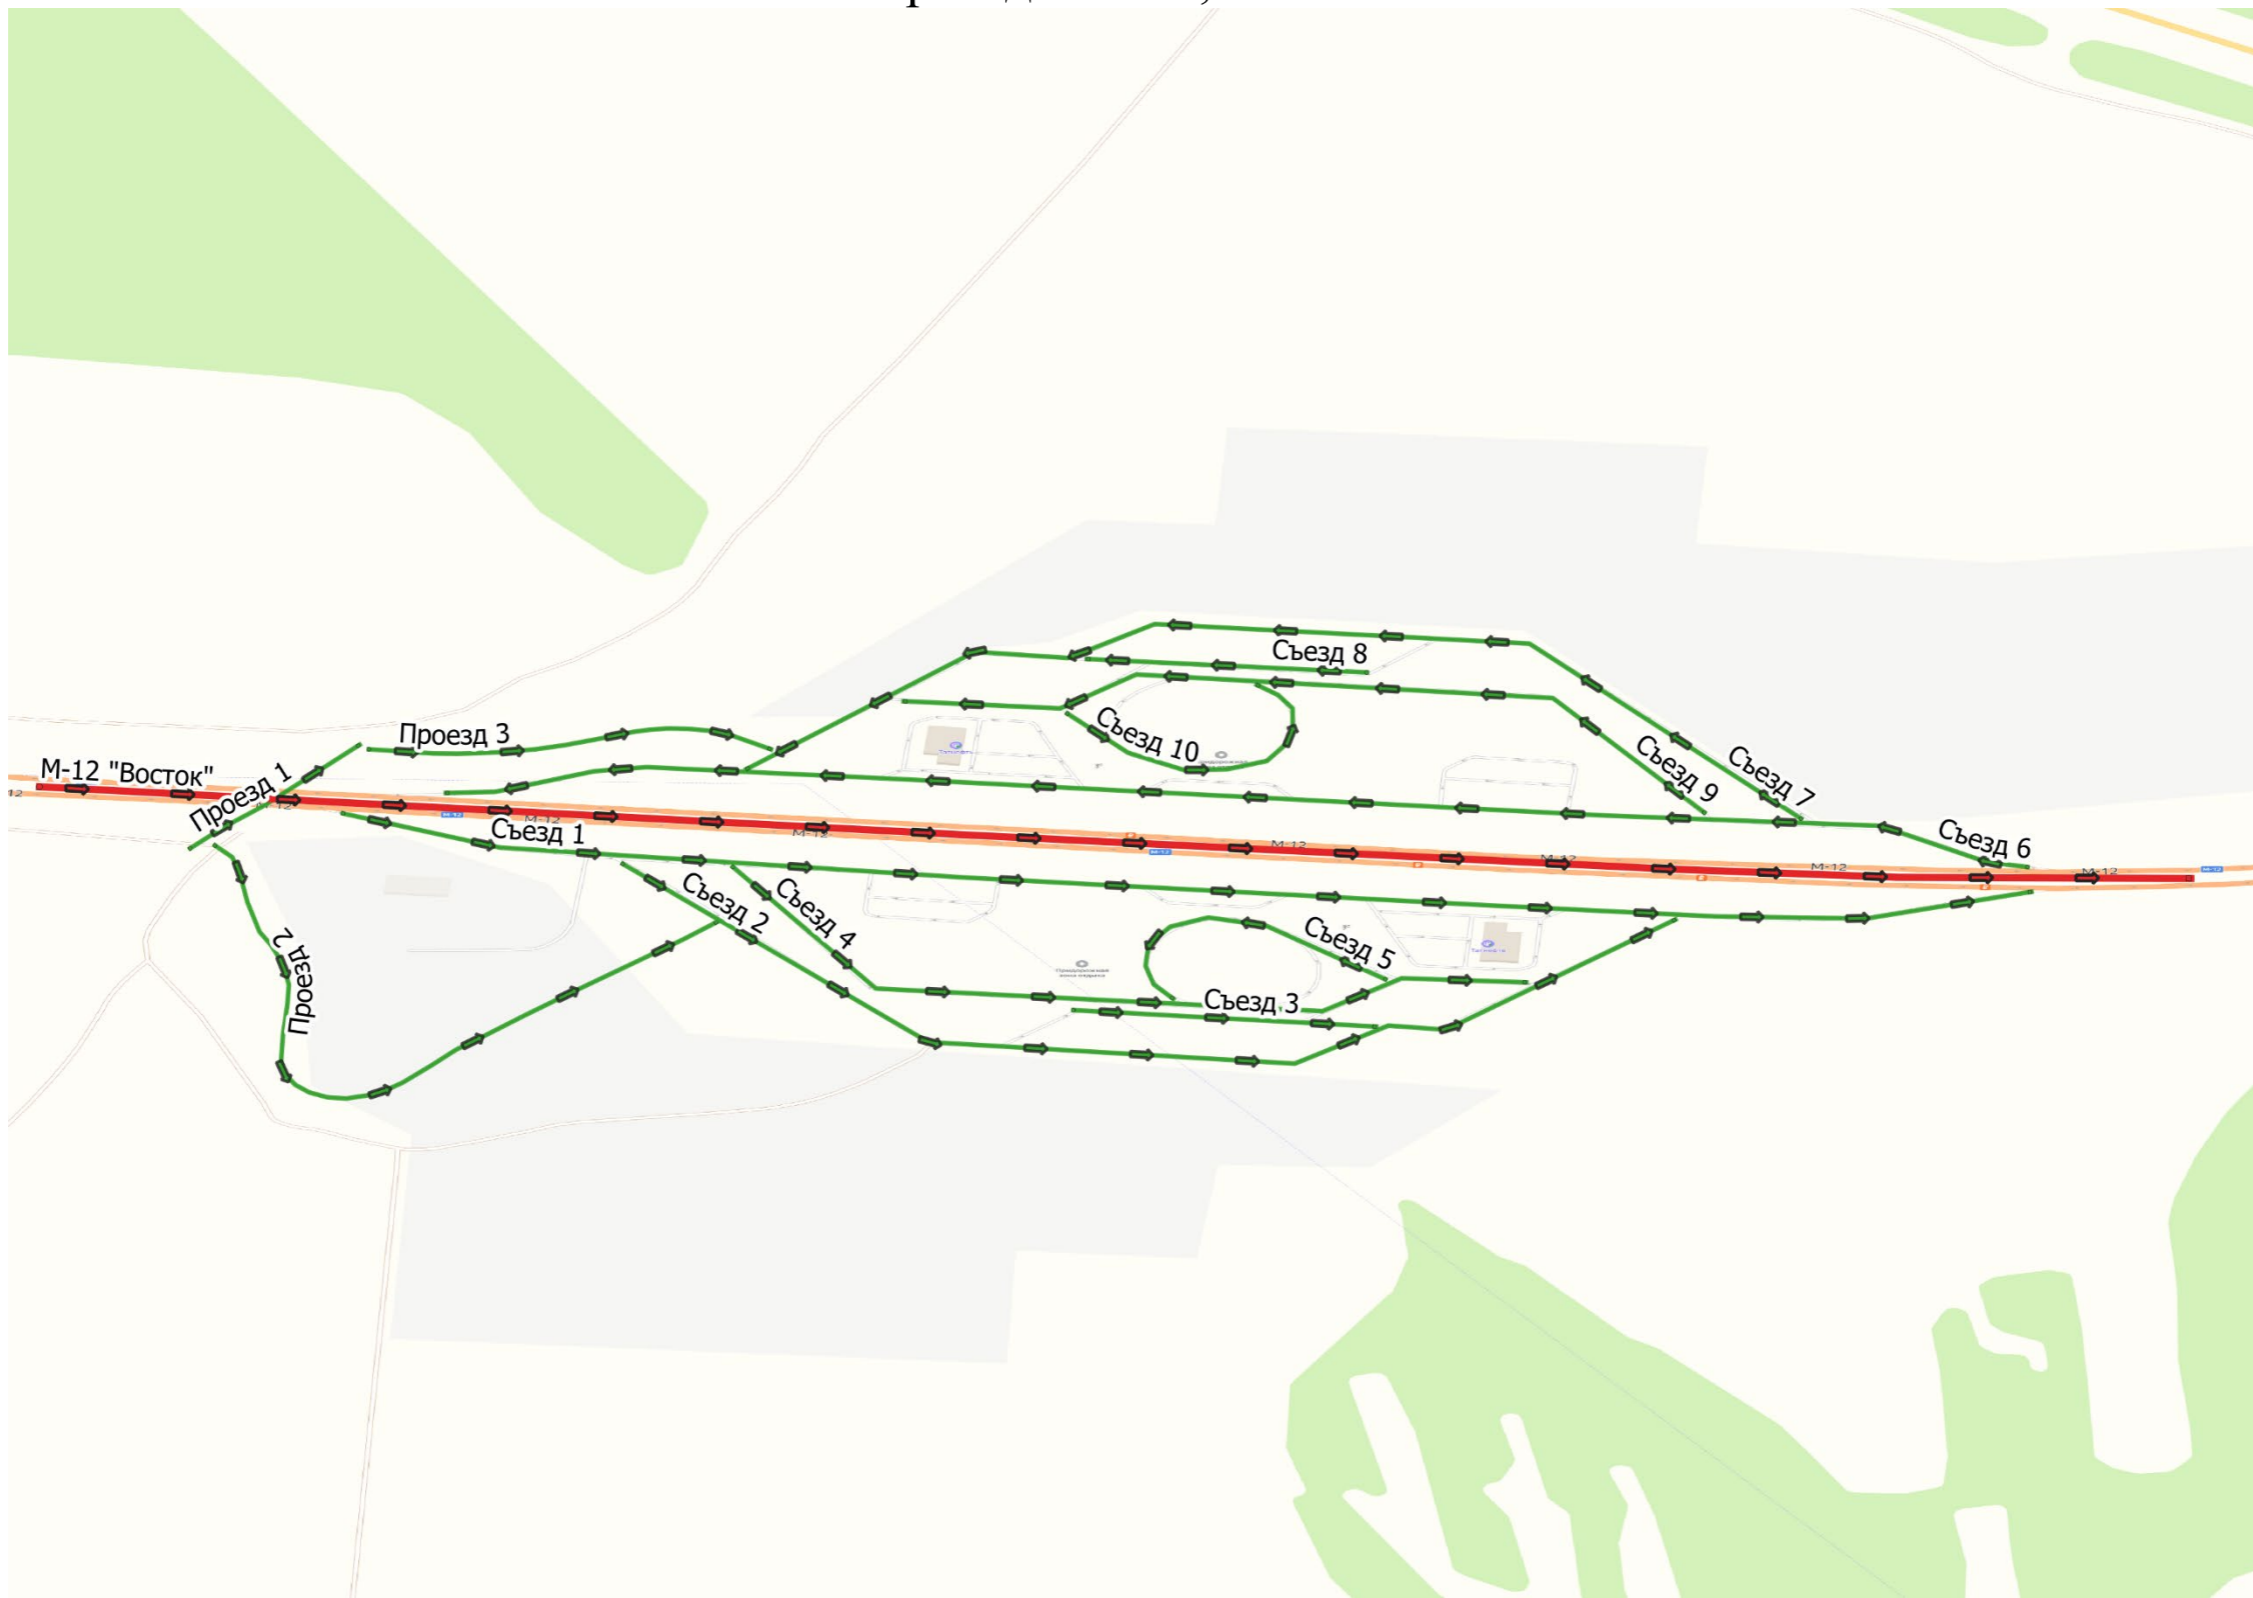



ТР км 821+783 – км 822+731

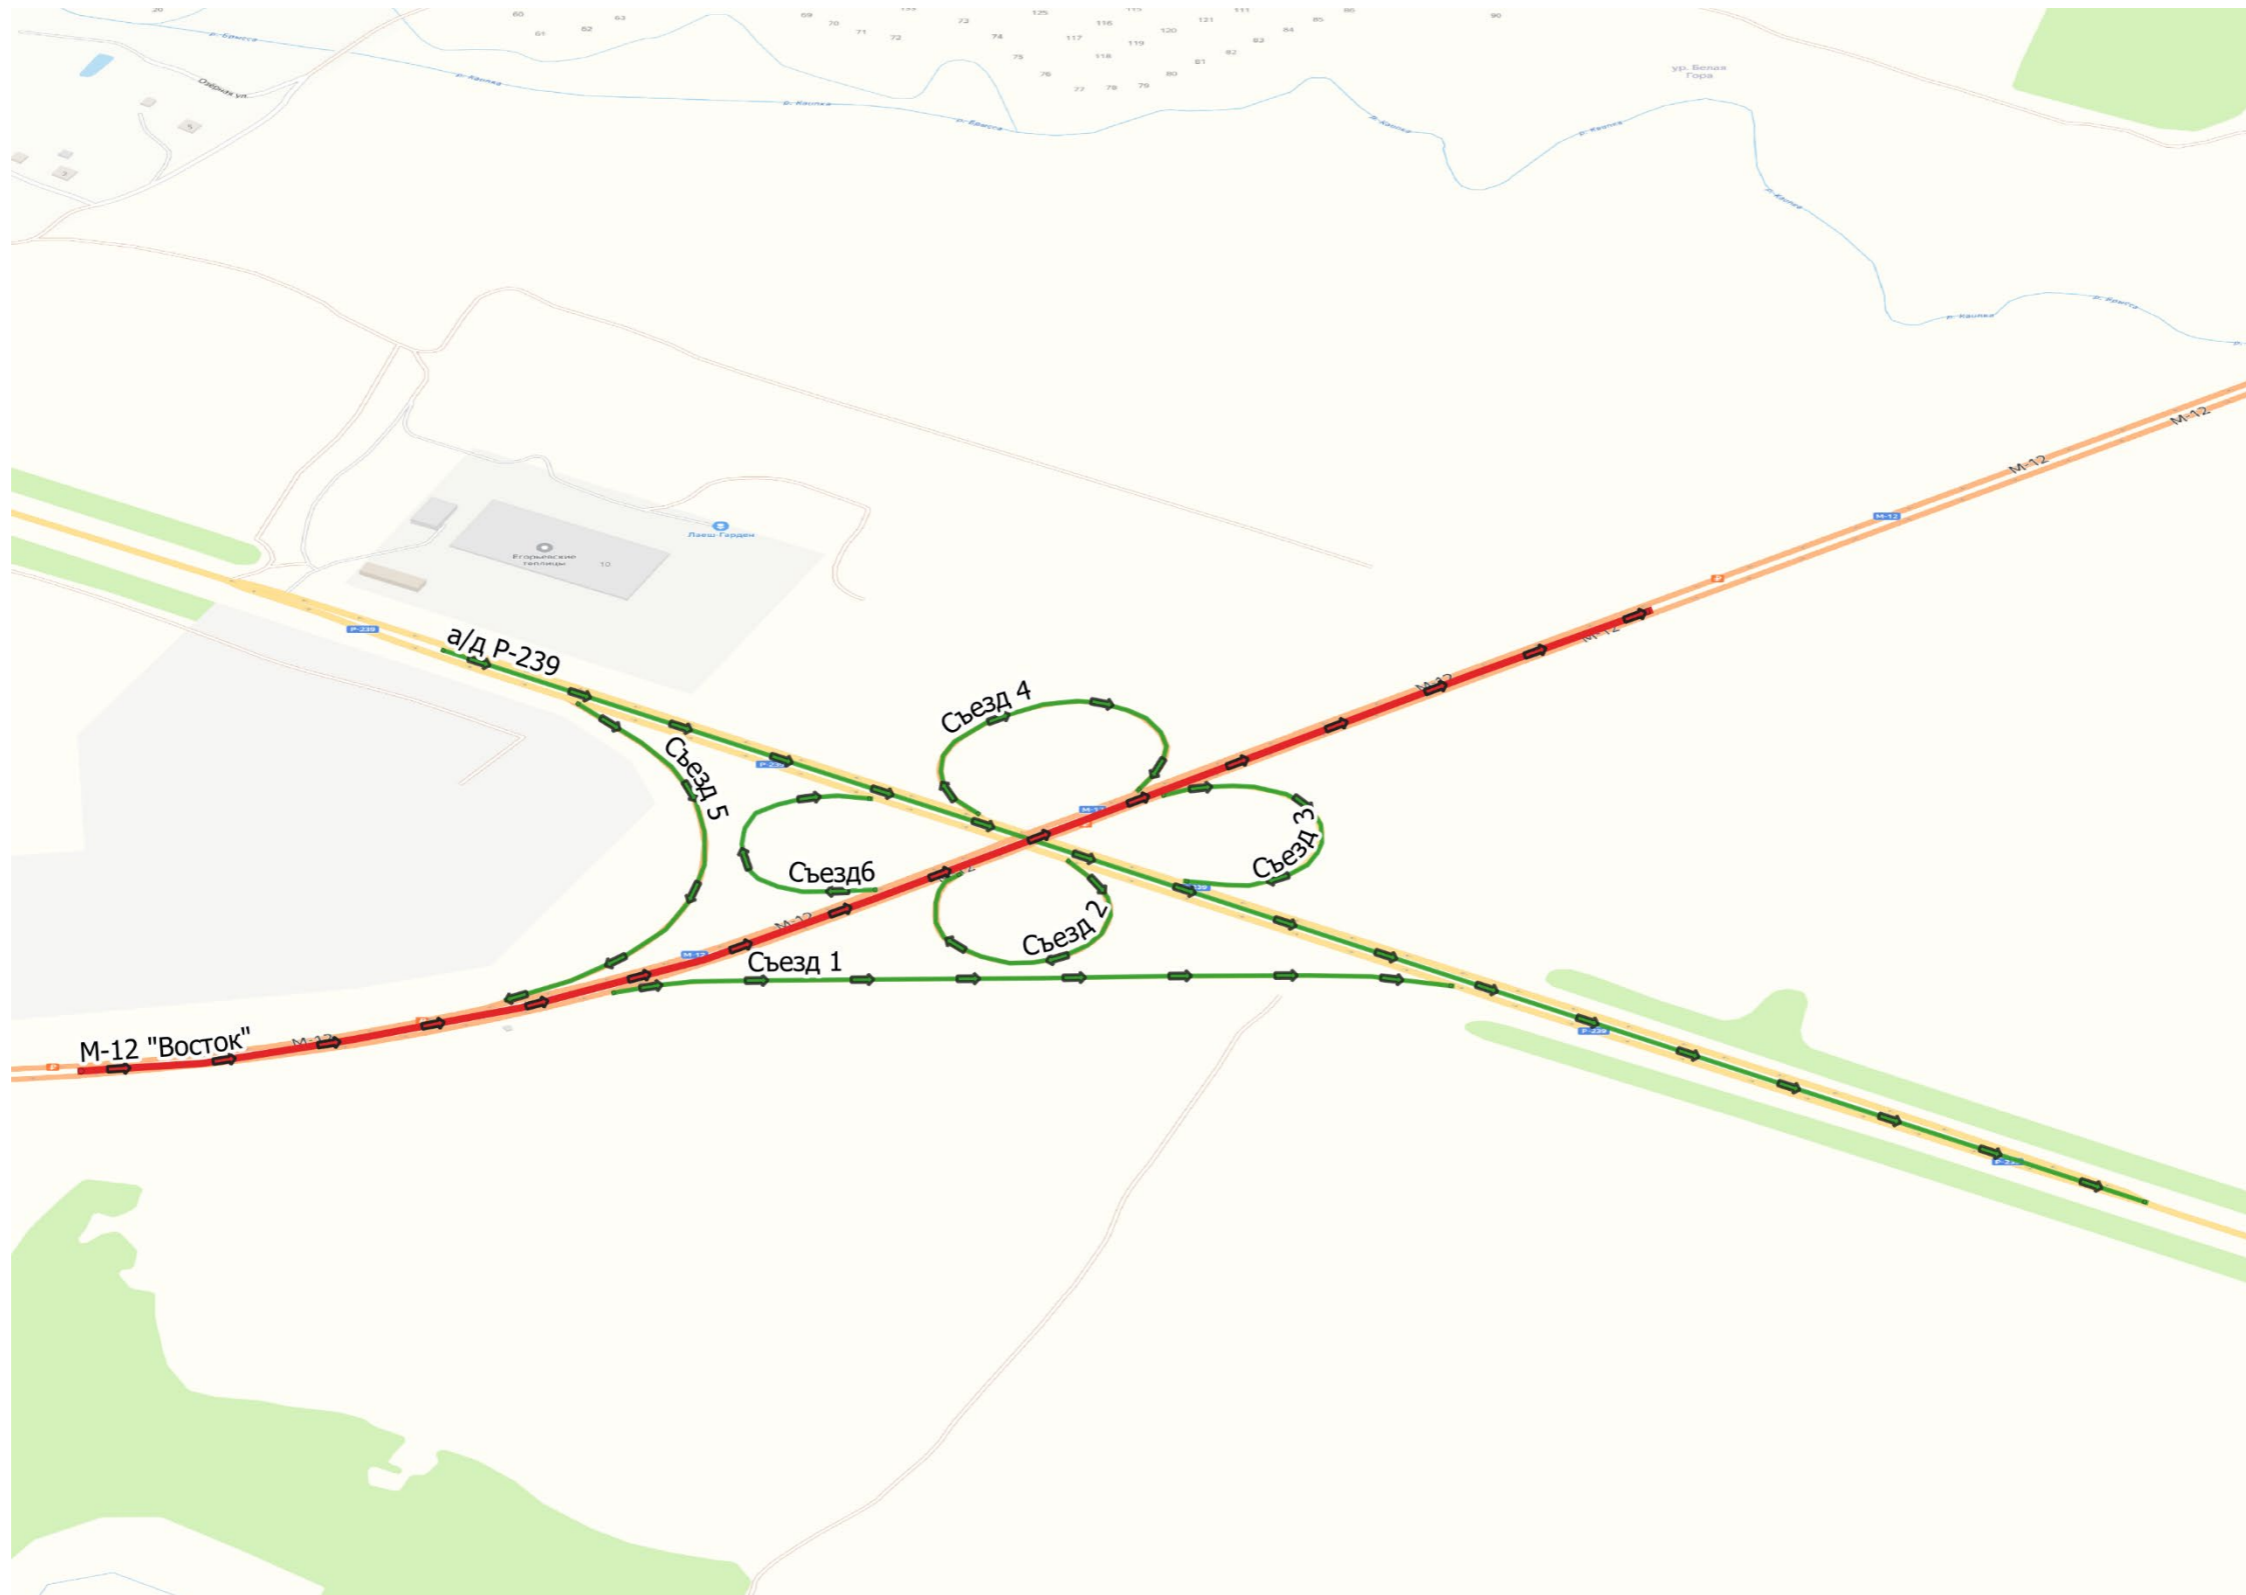



ТР км 835+801 – км 836+868

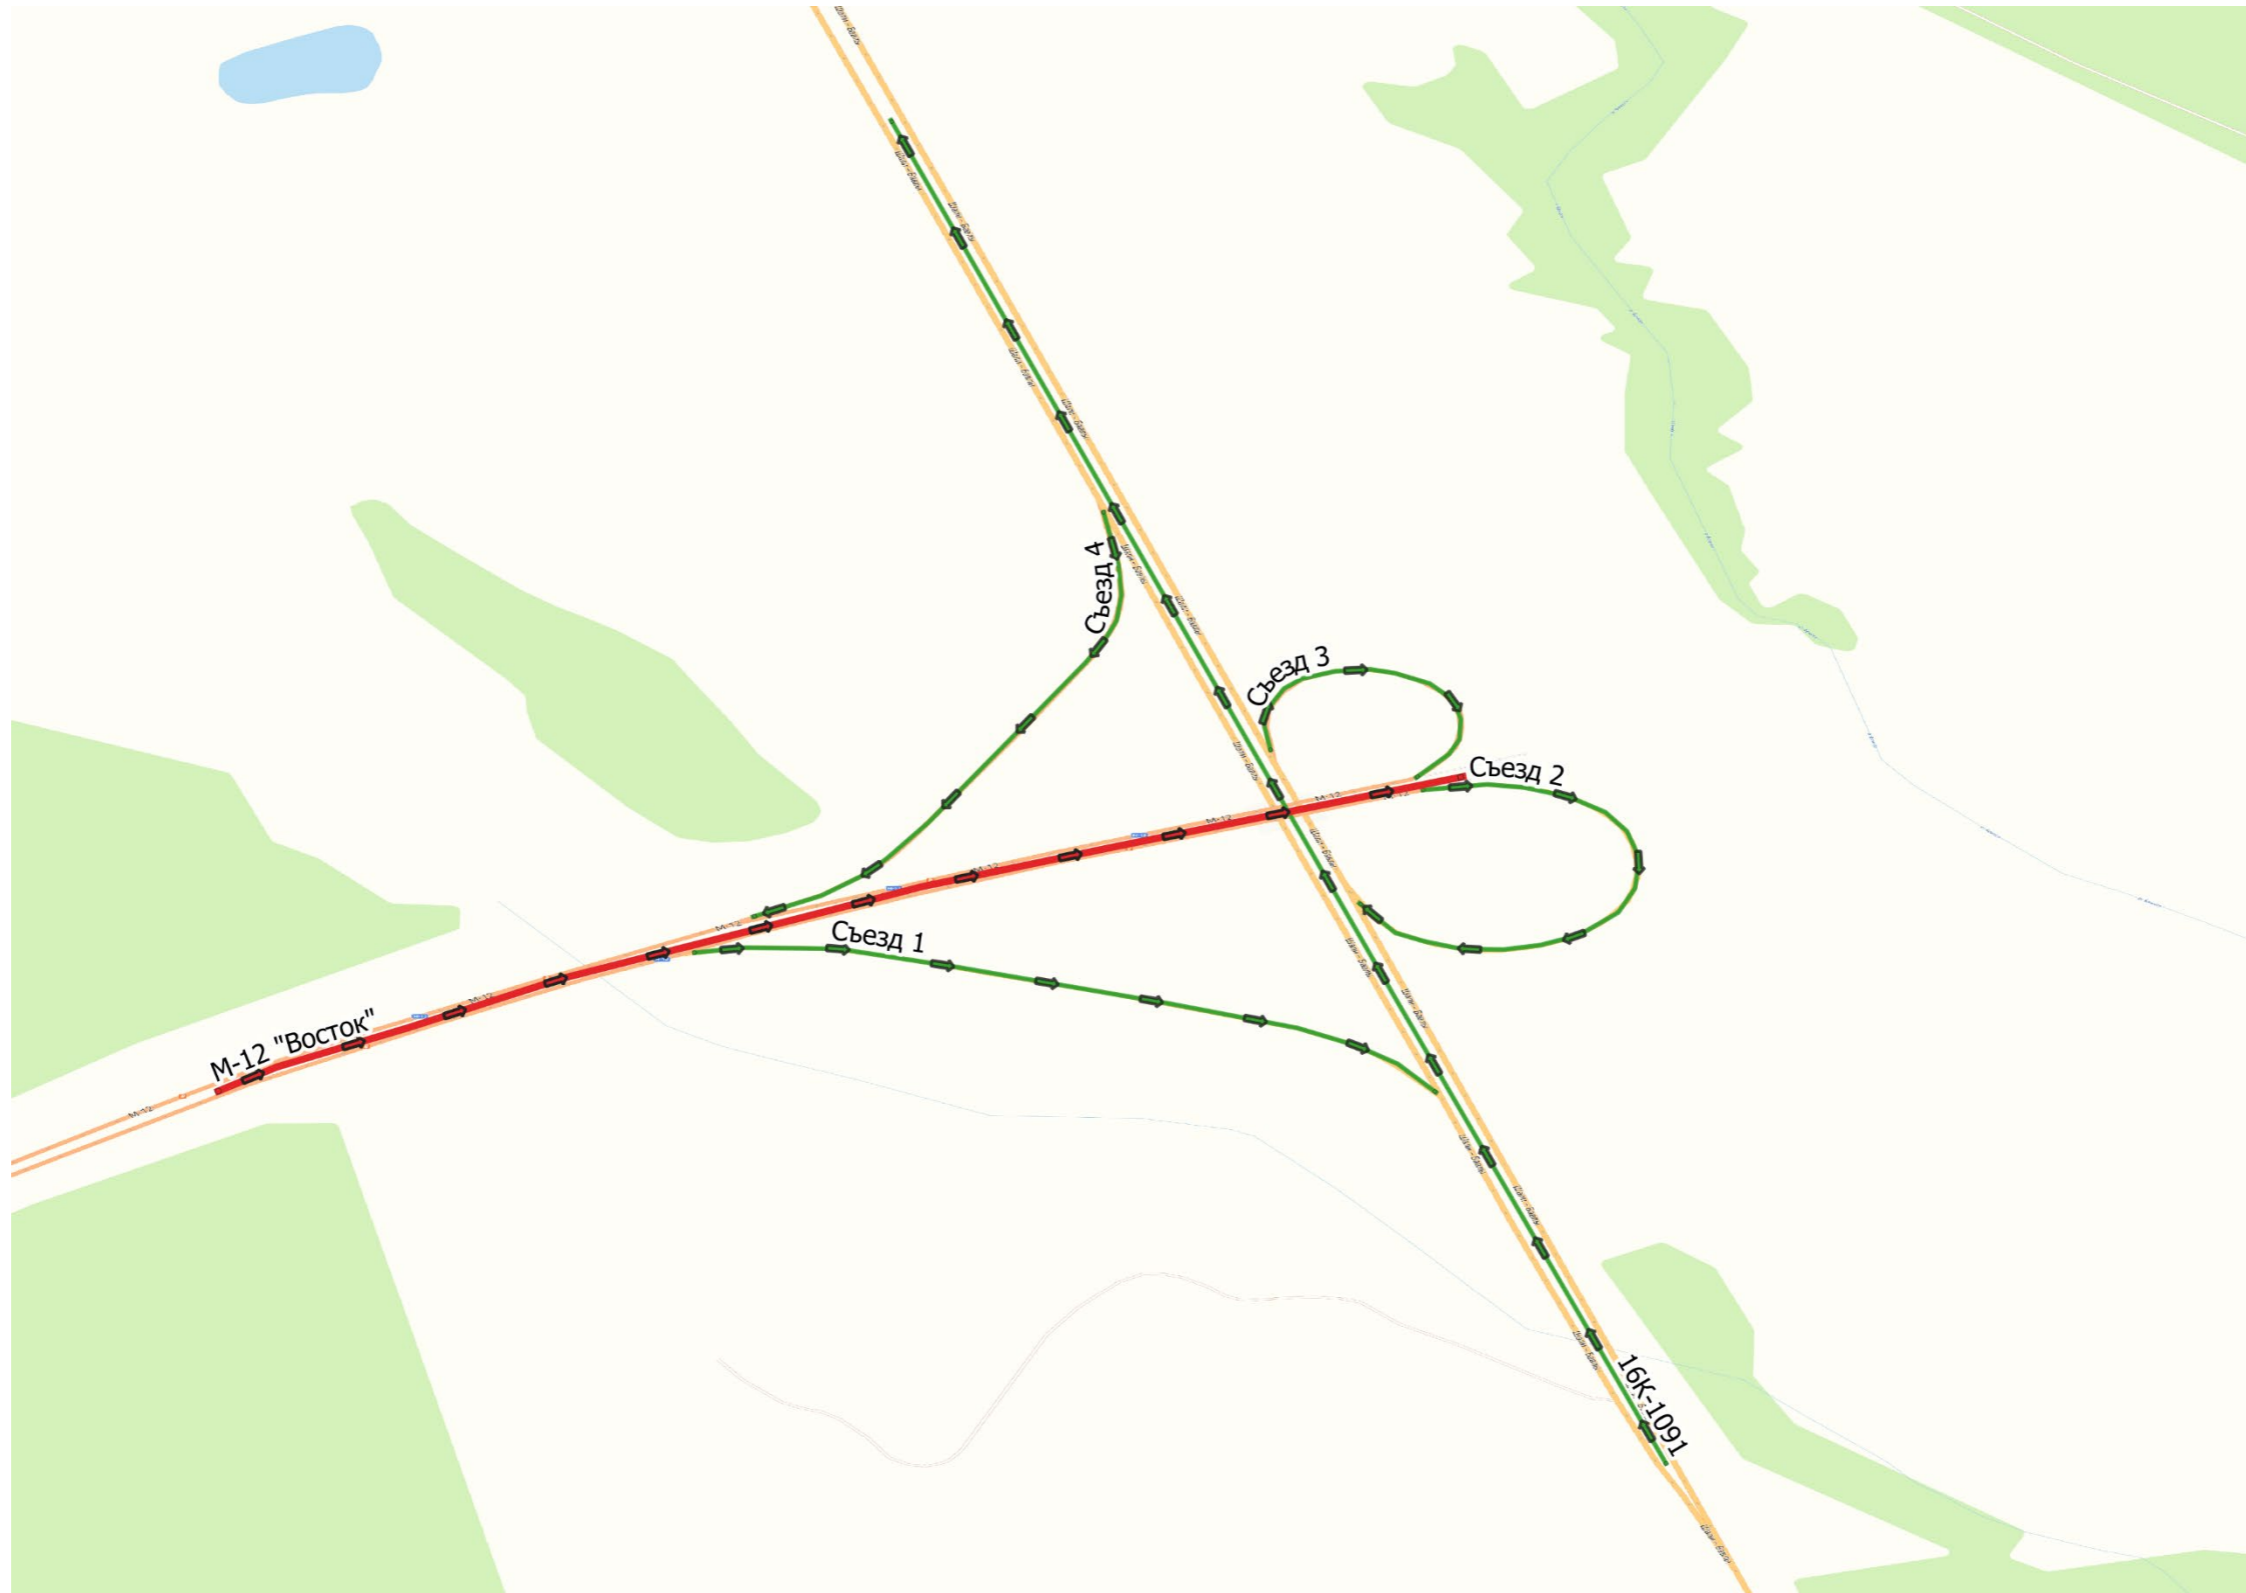


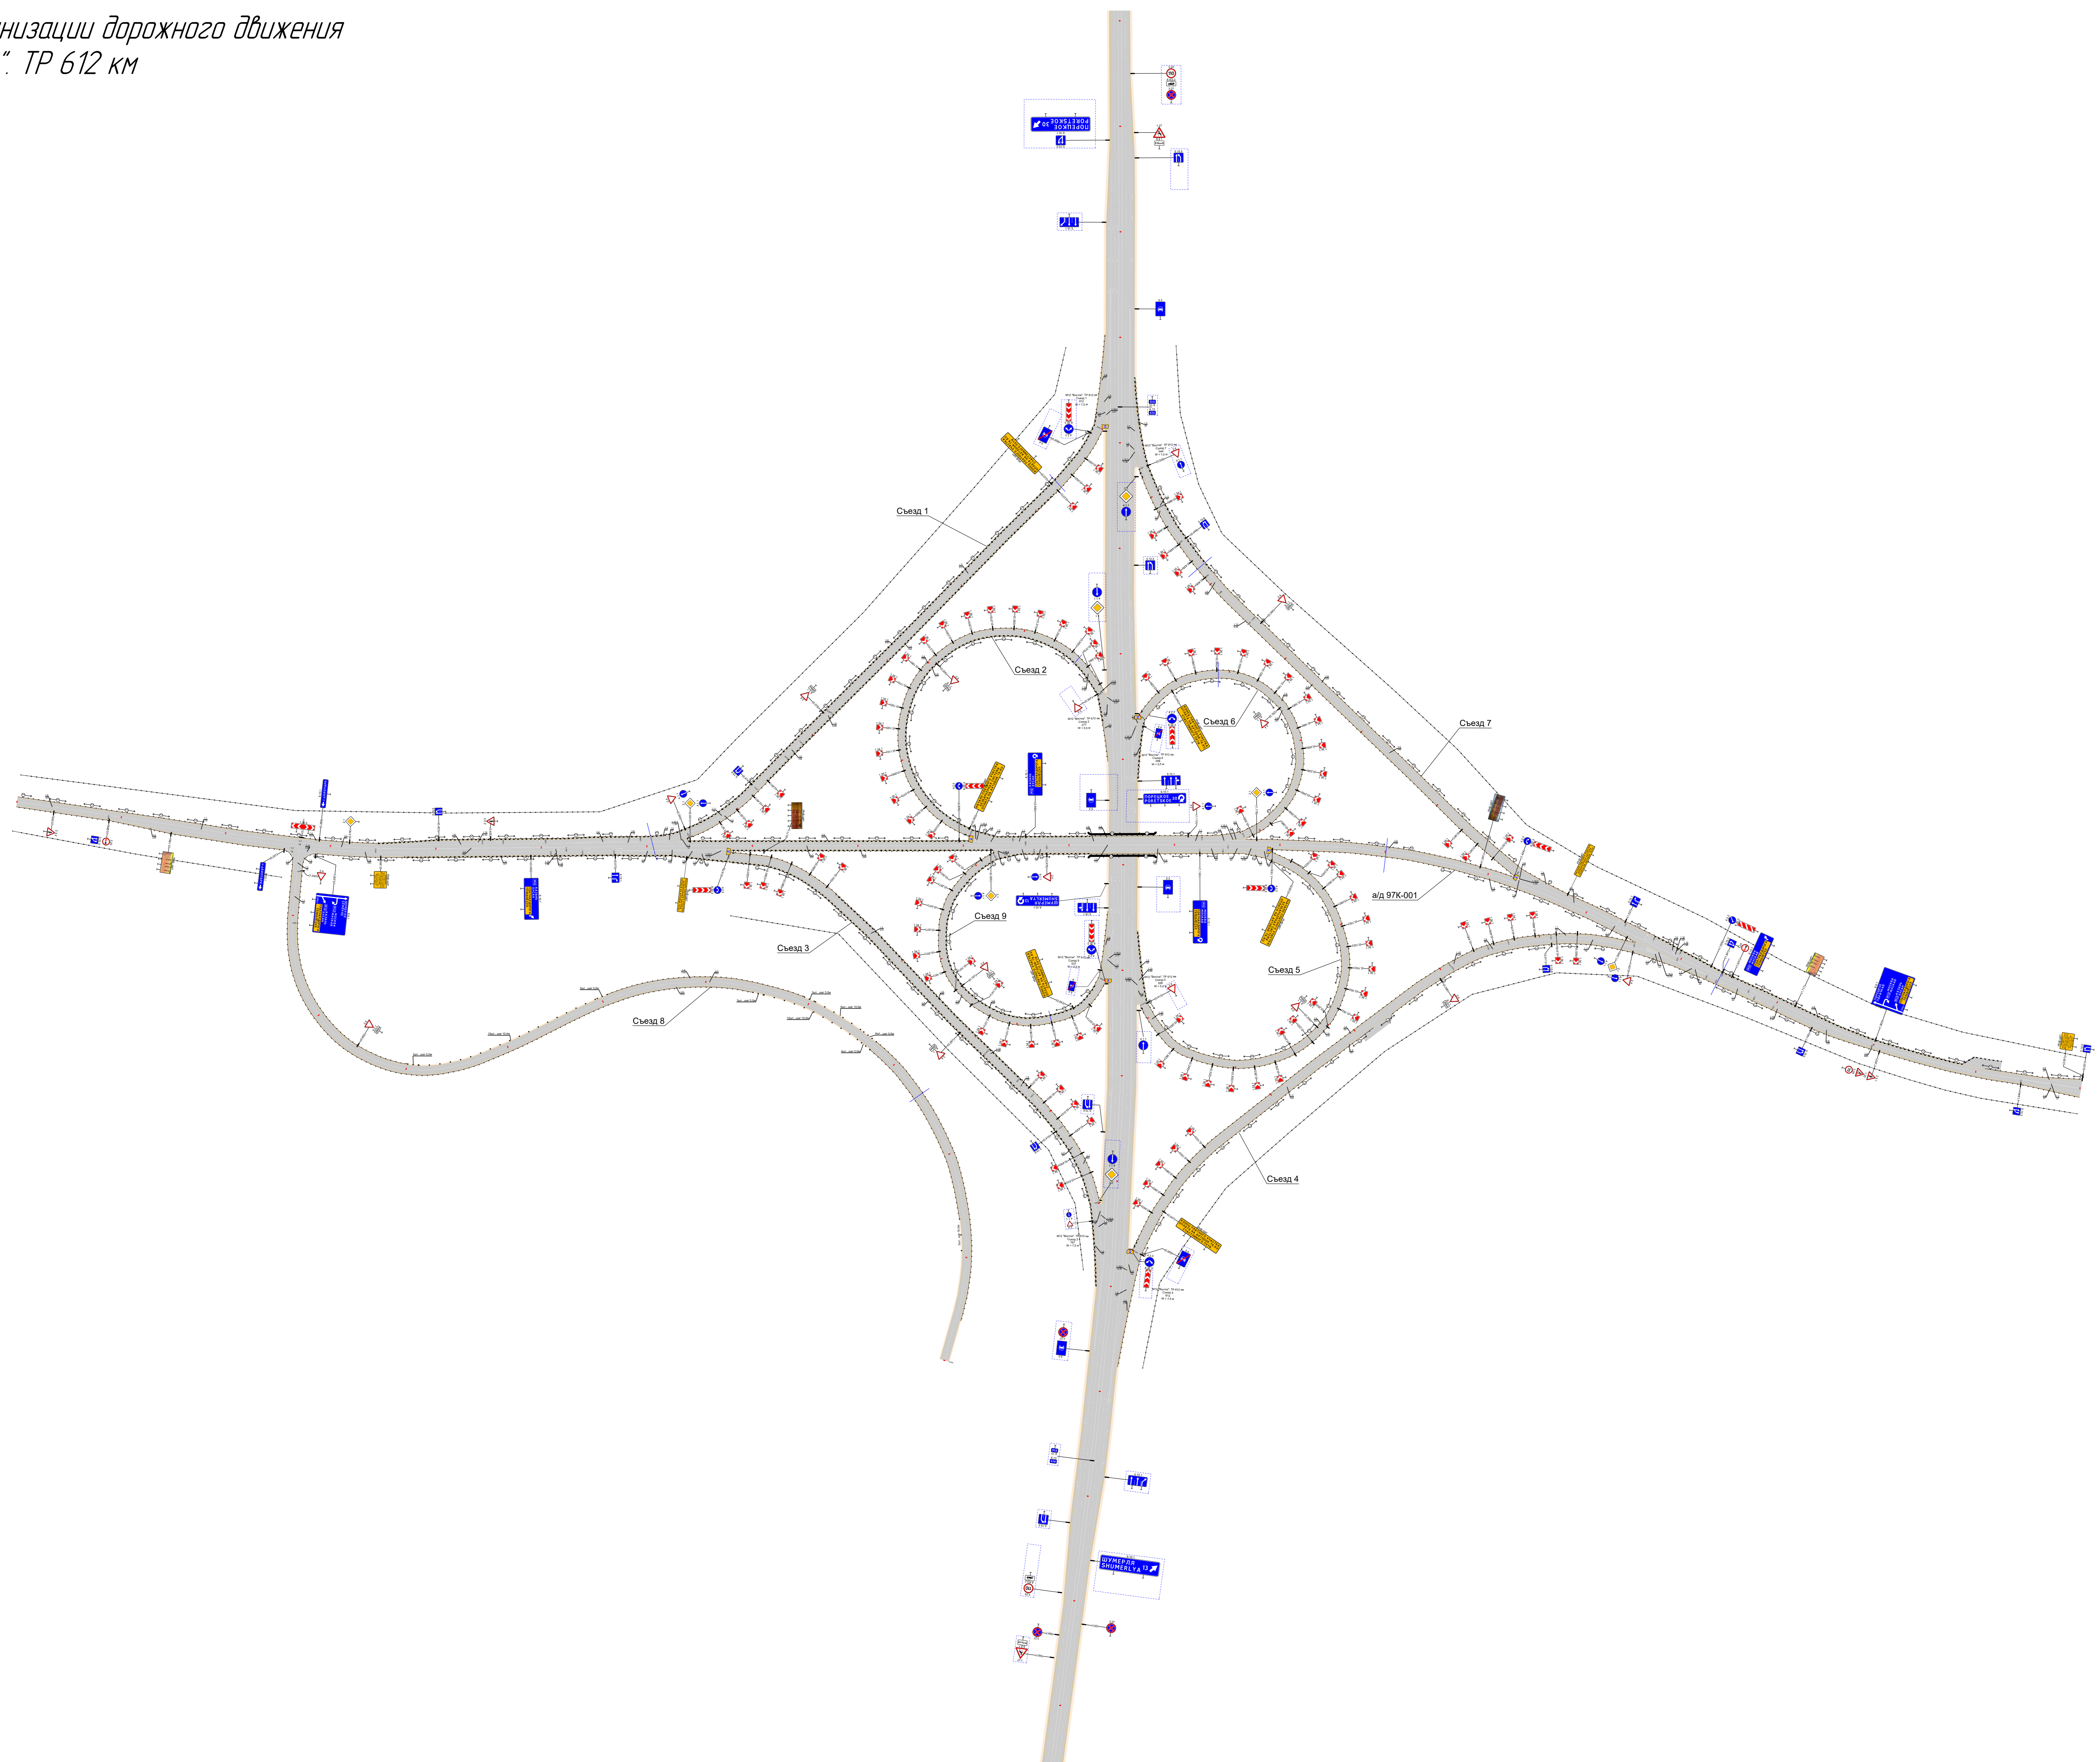


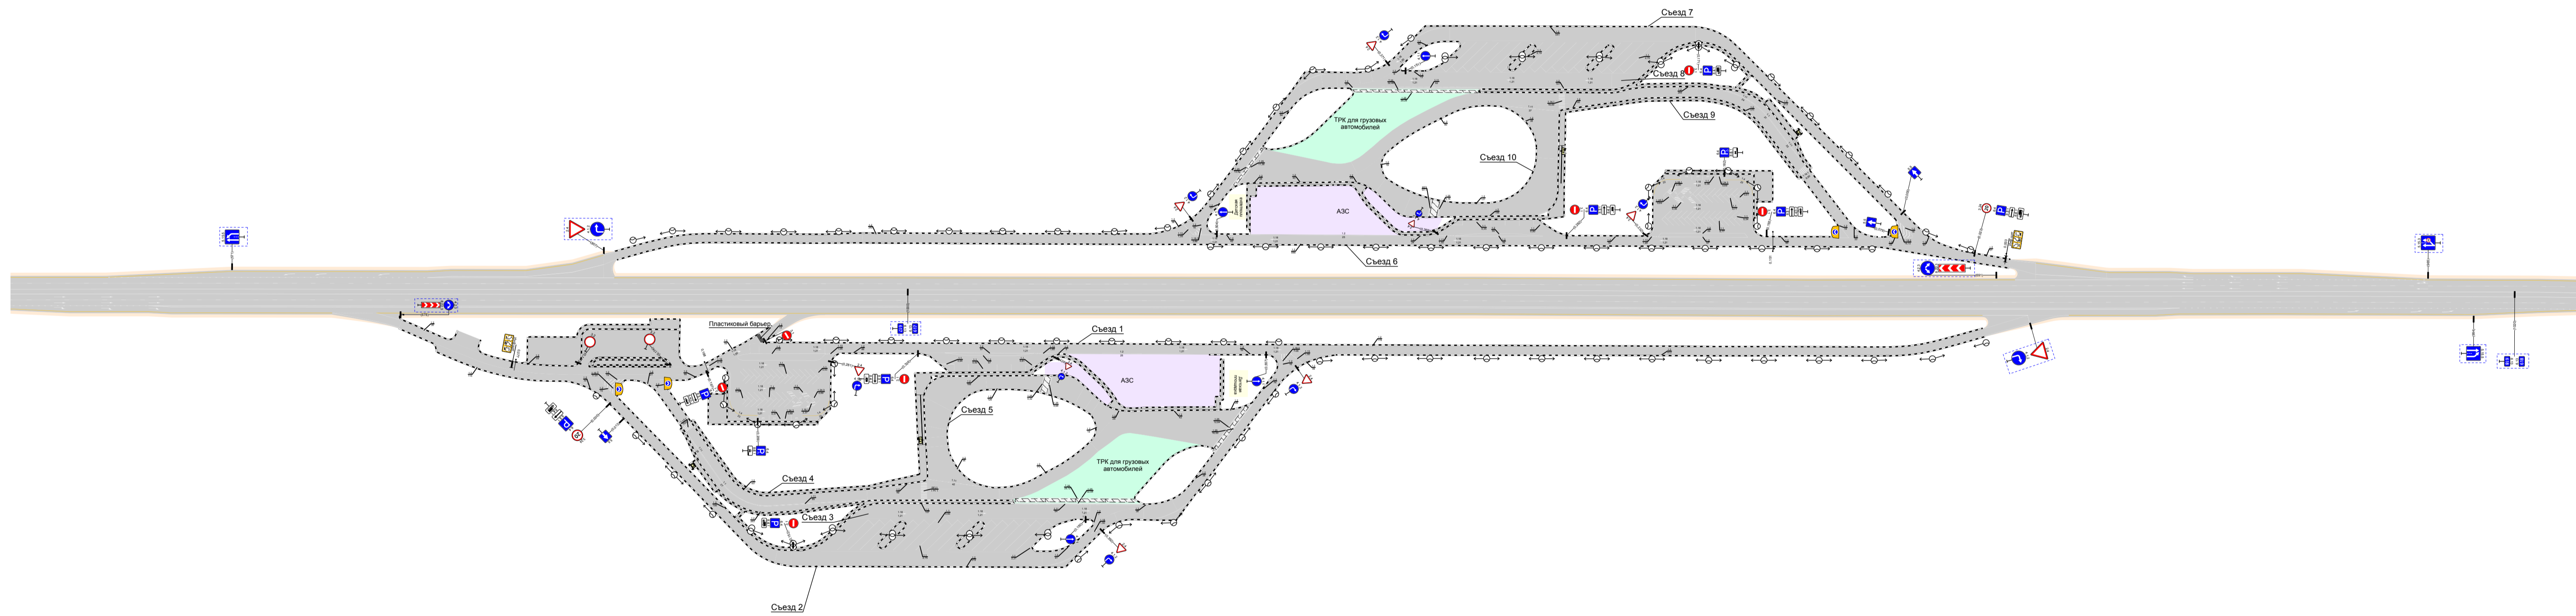


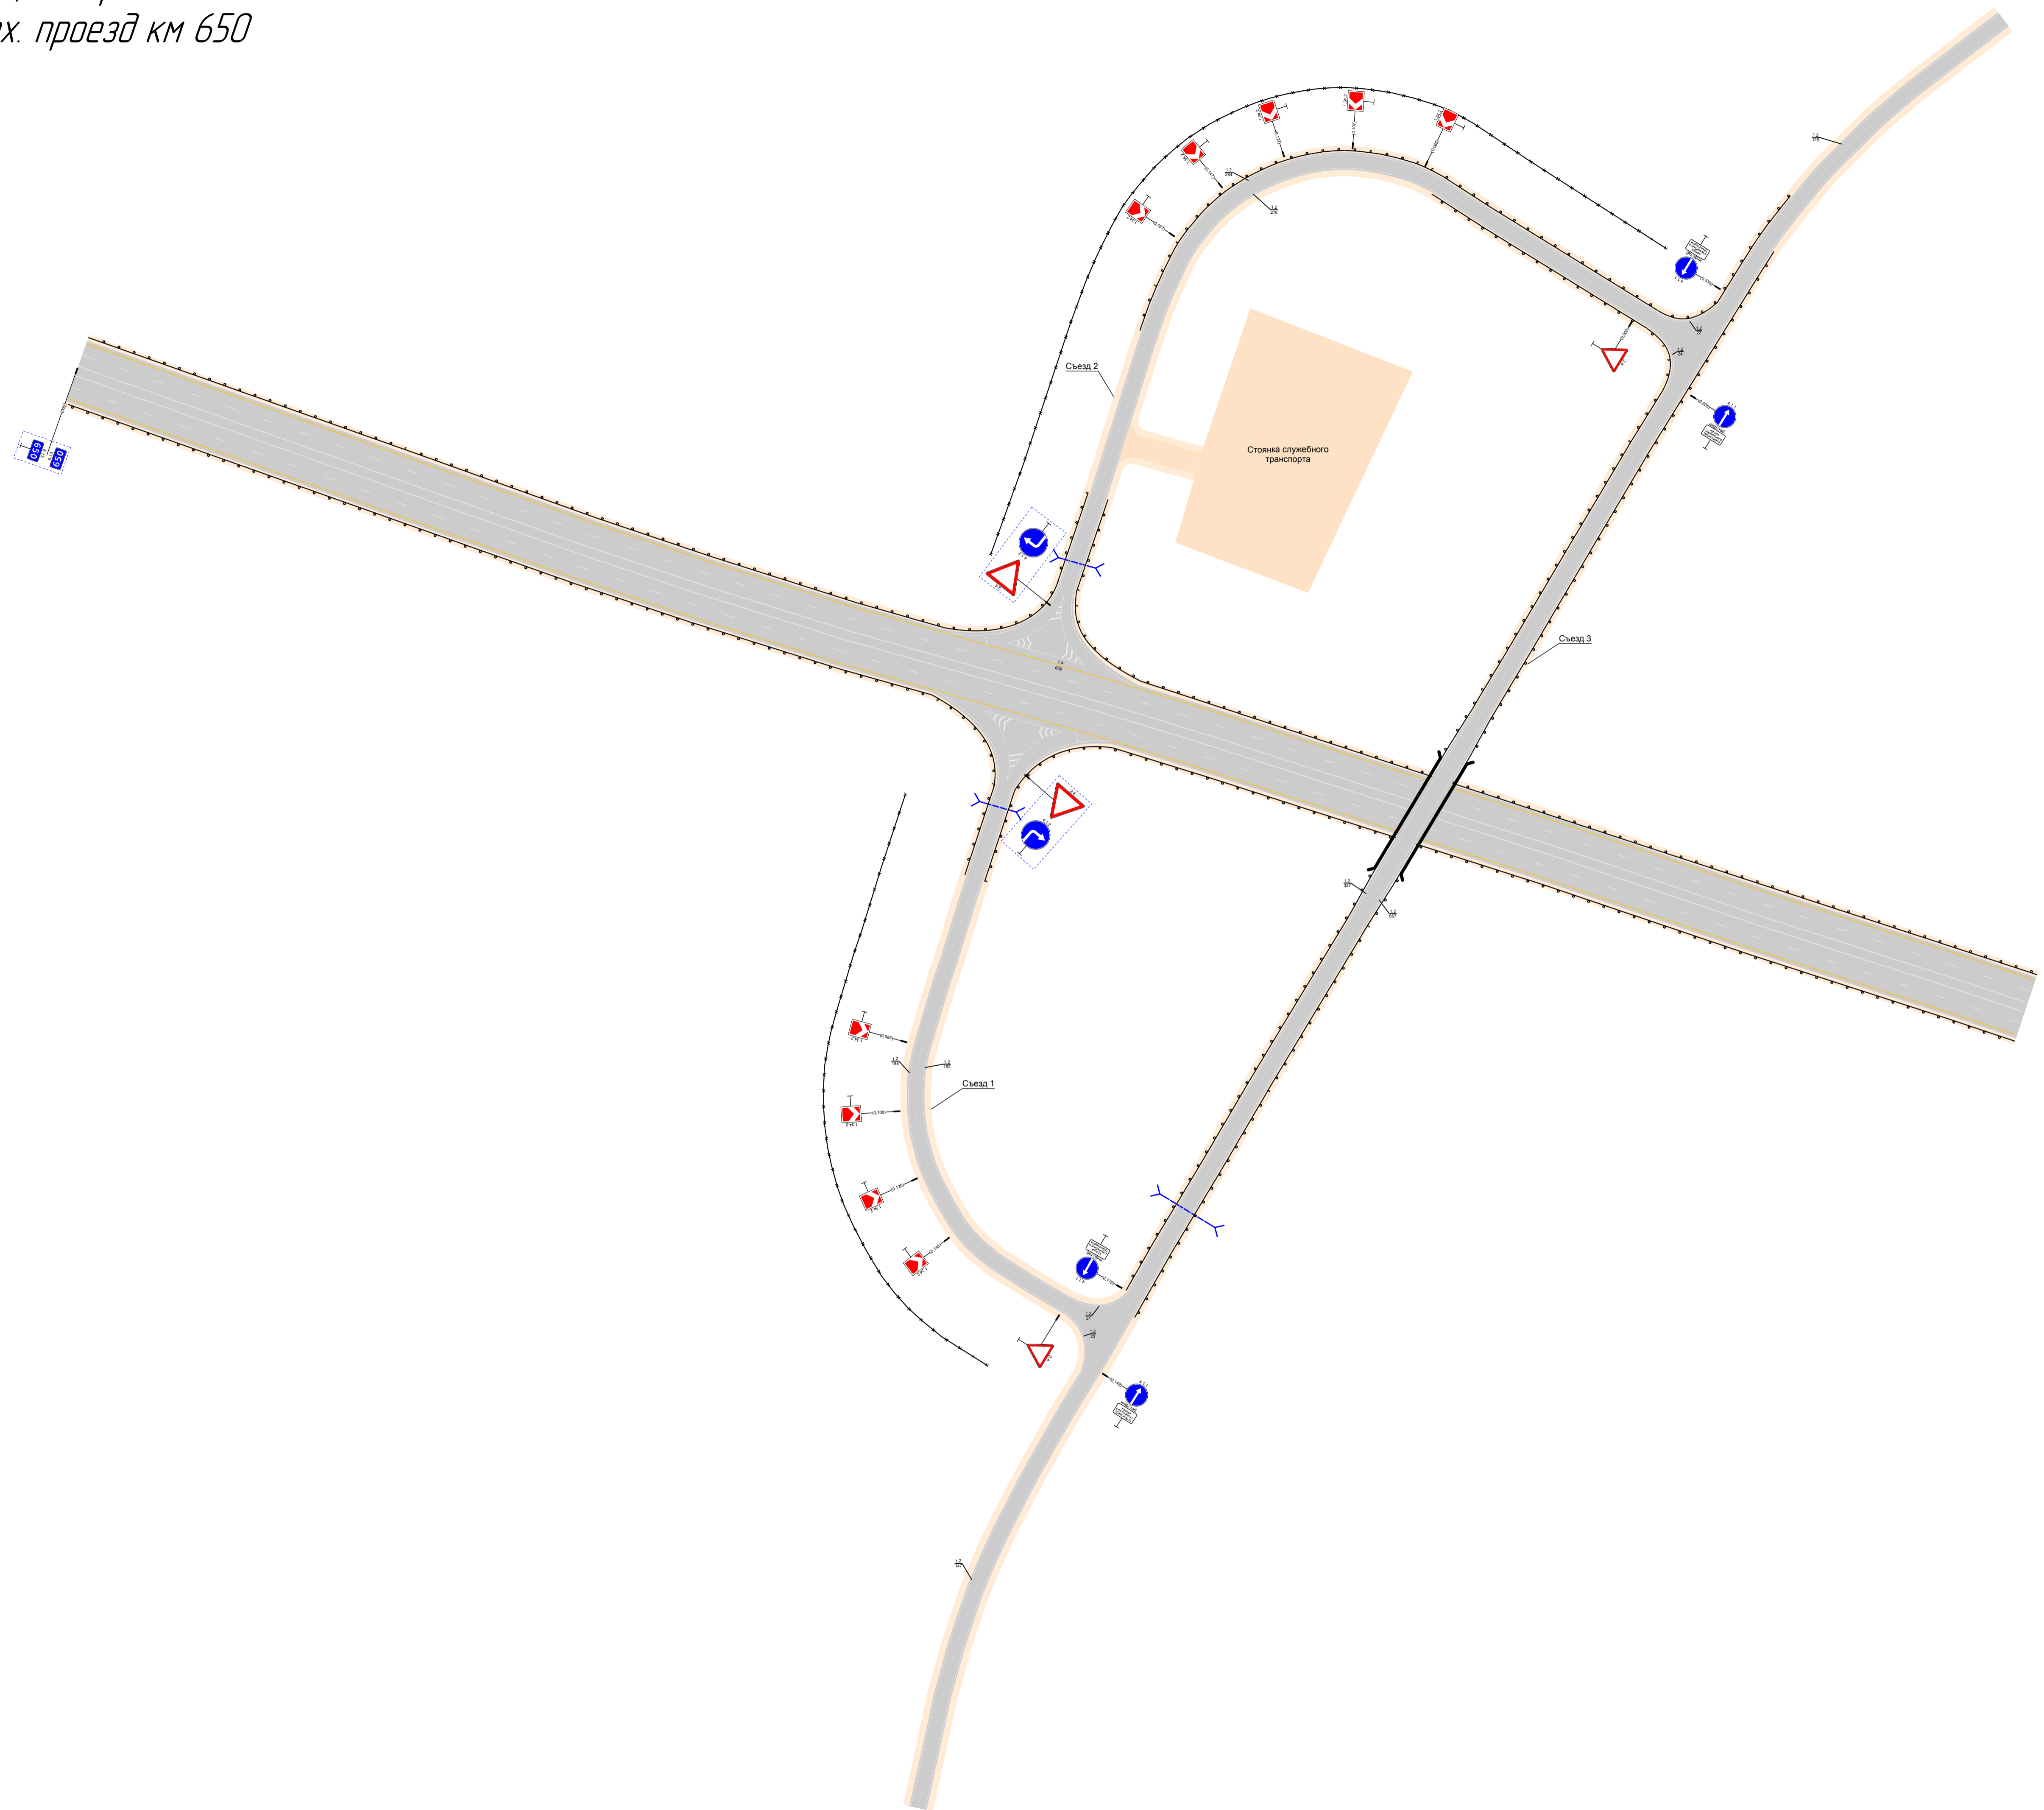


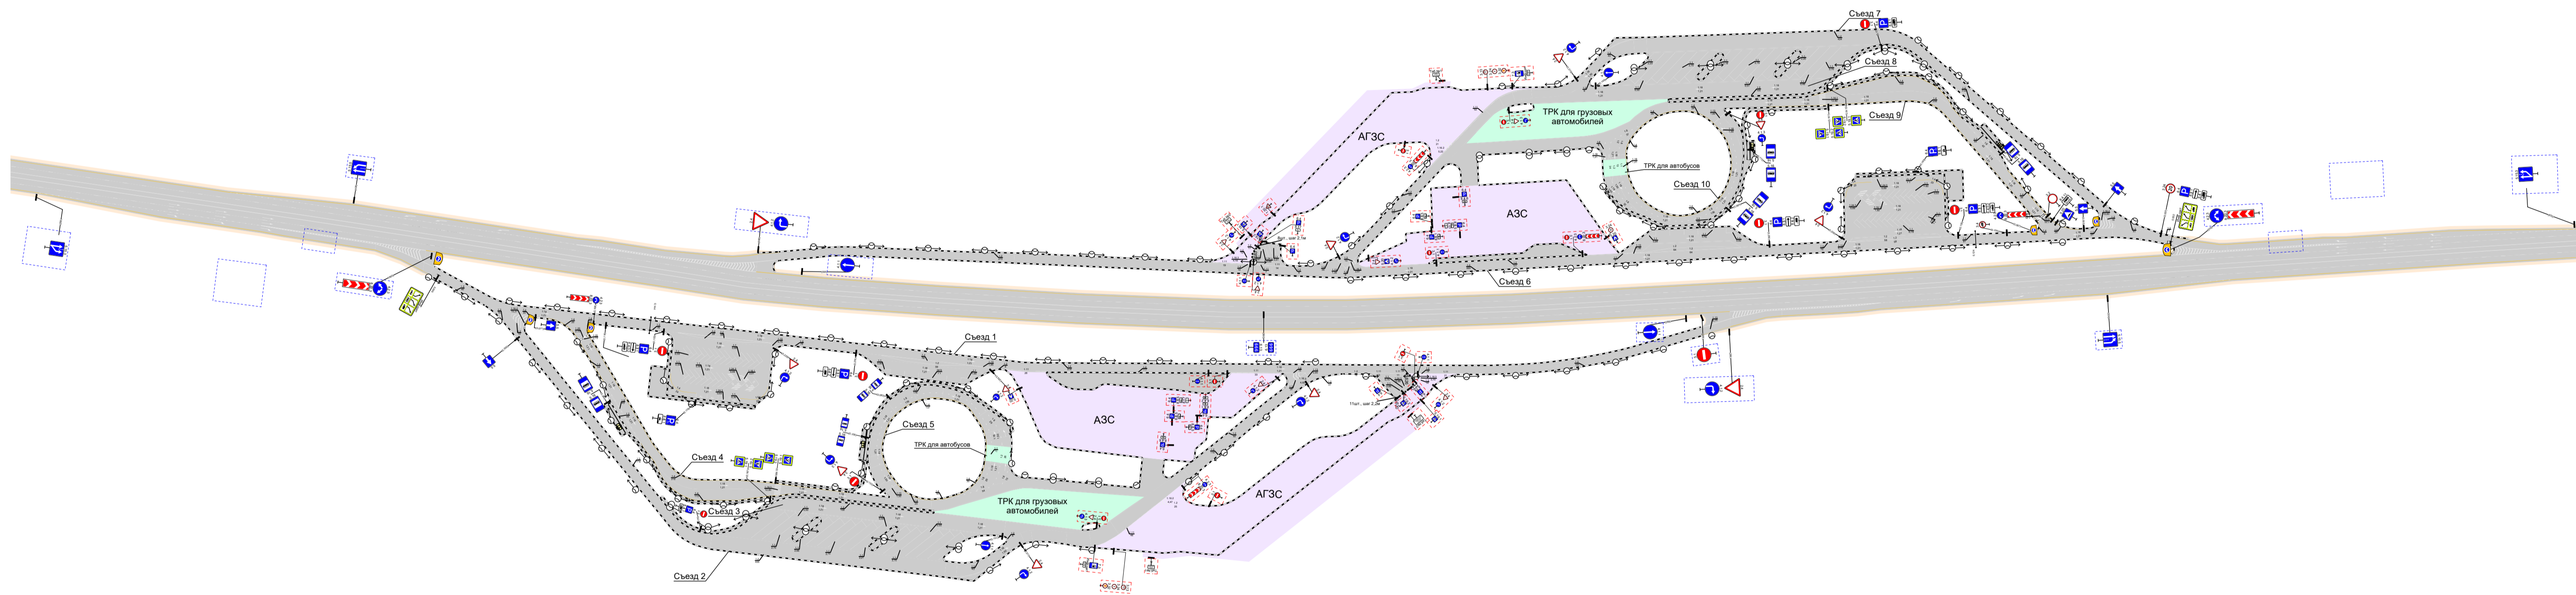


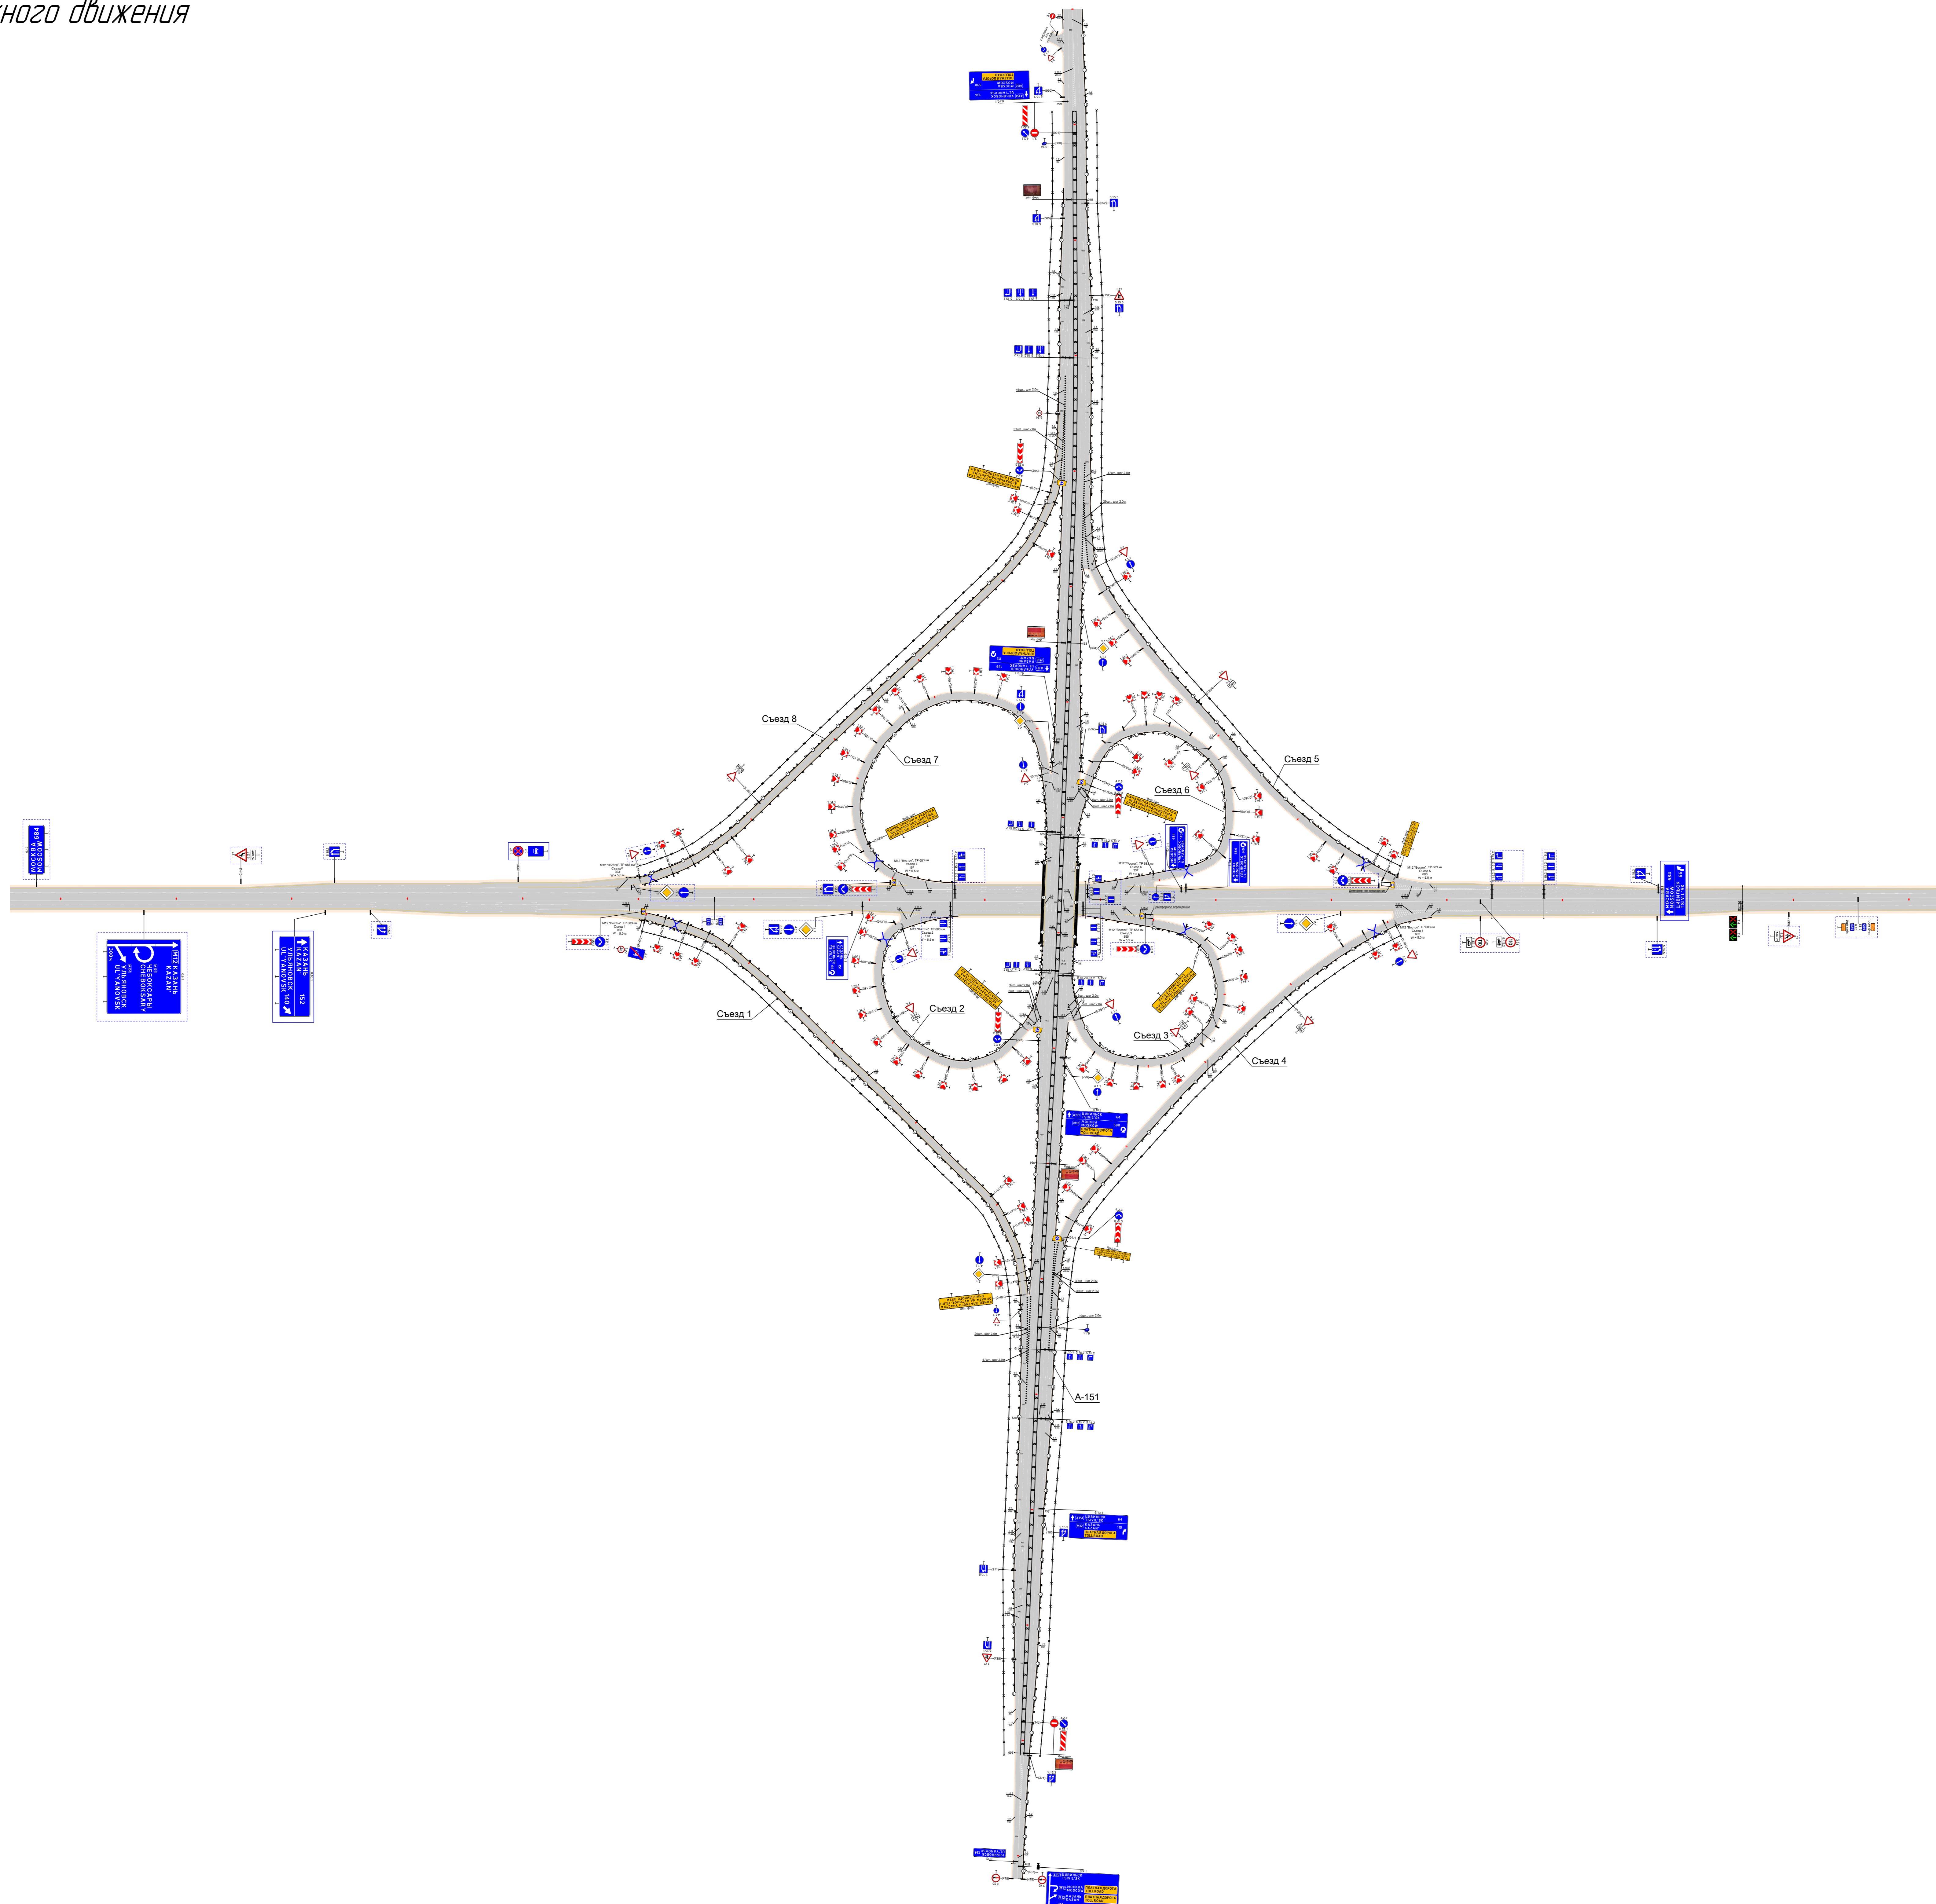


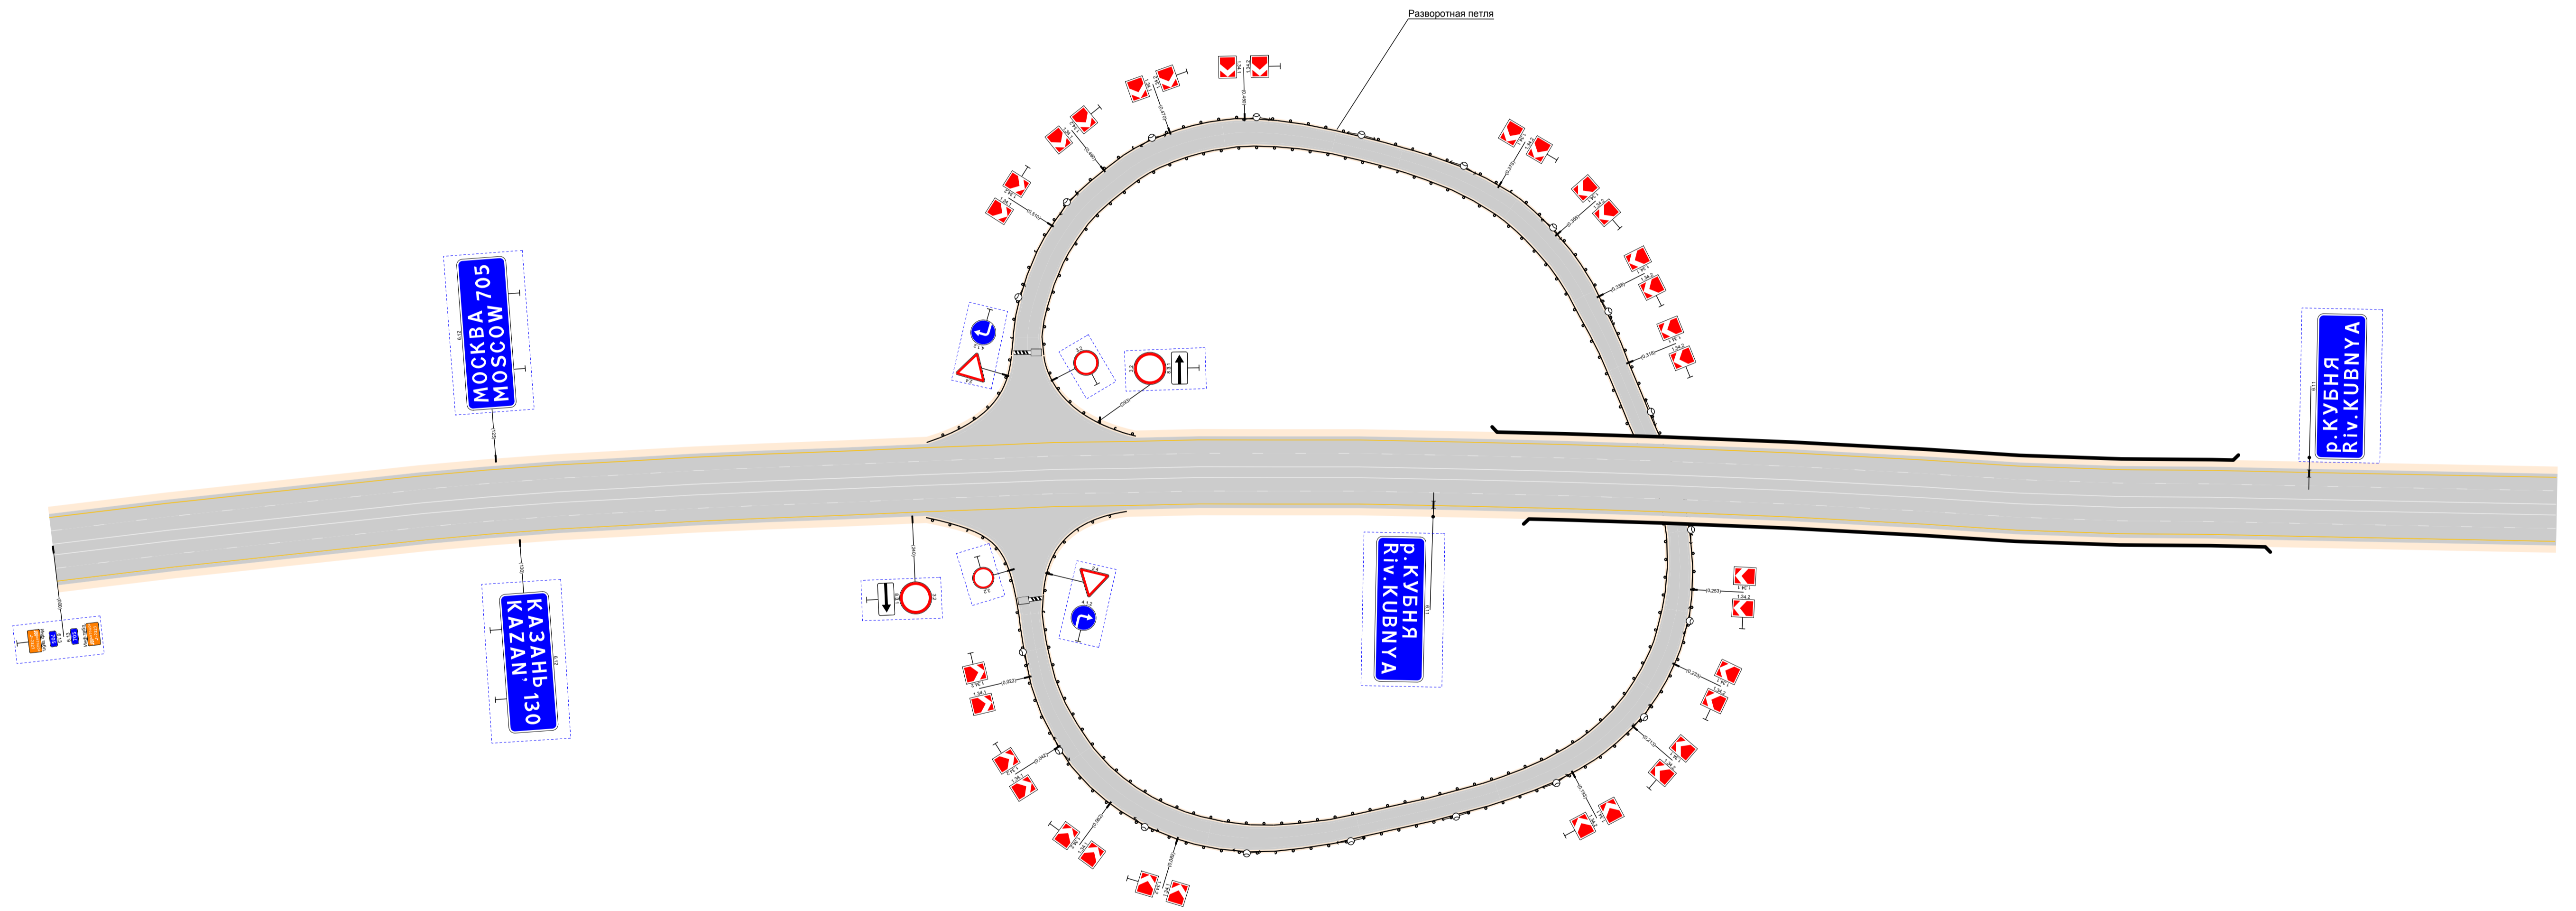

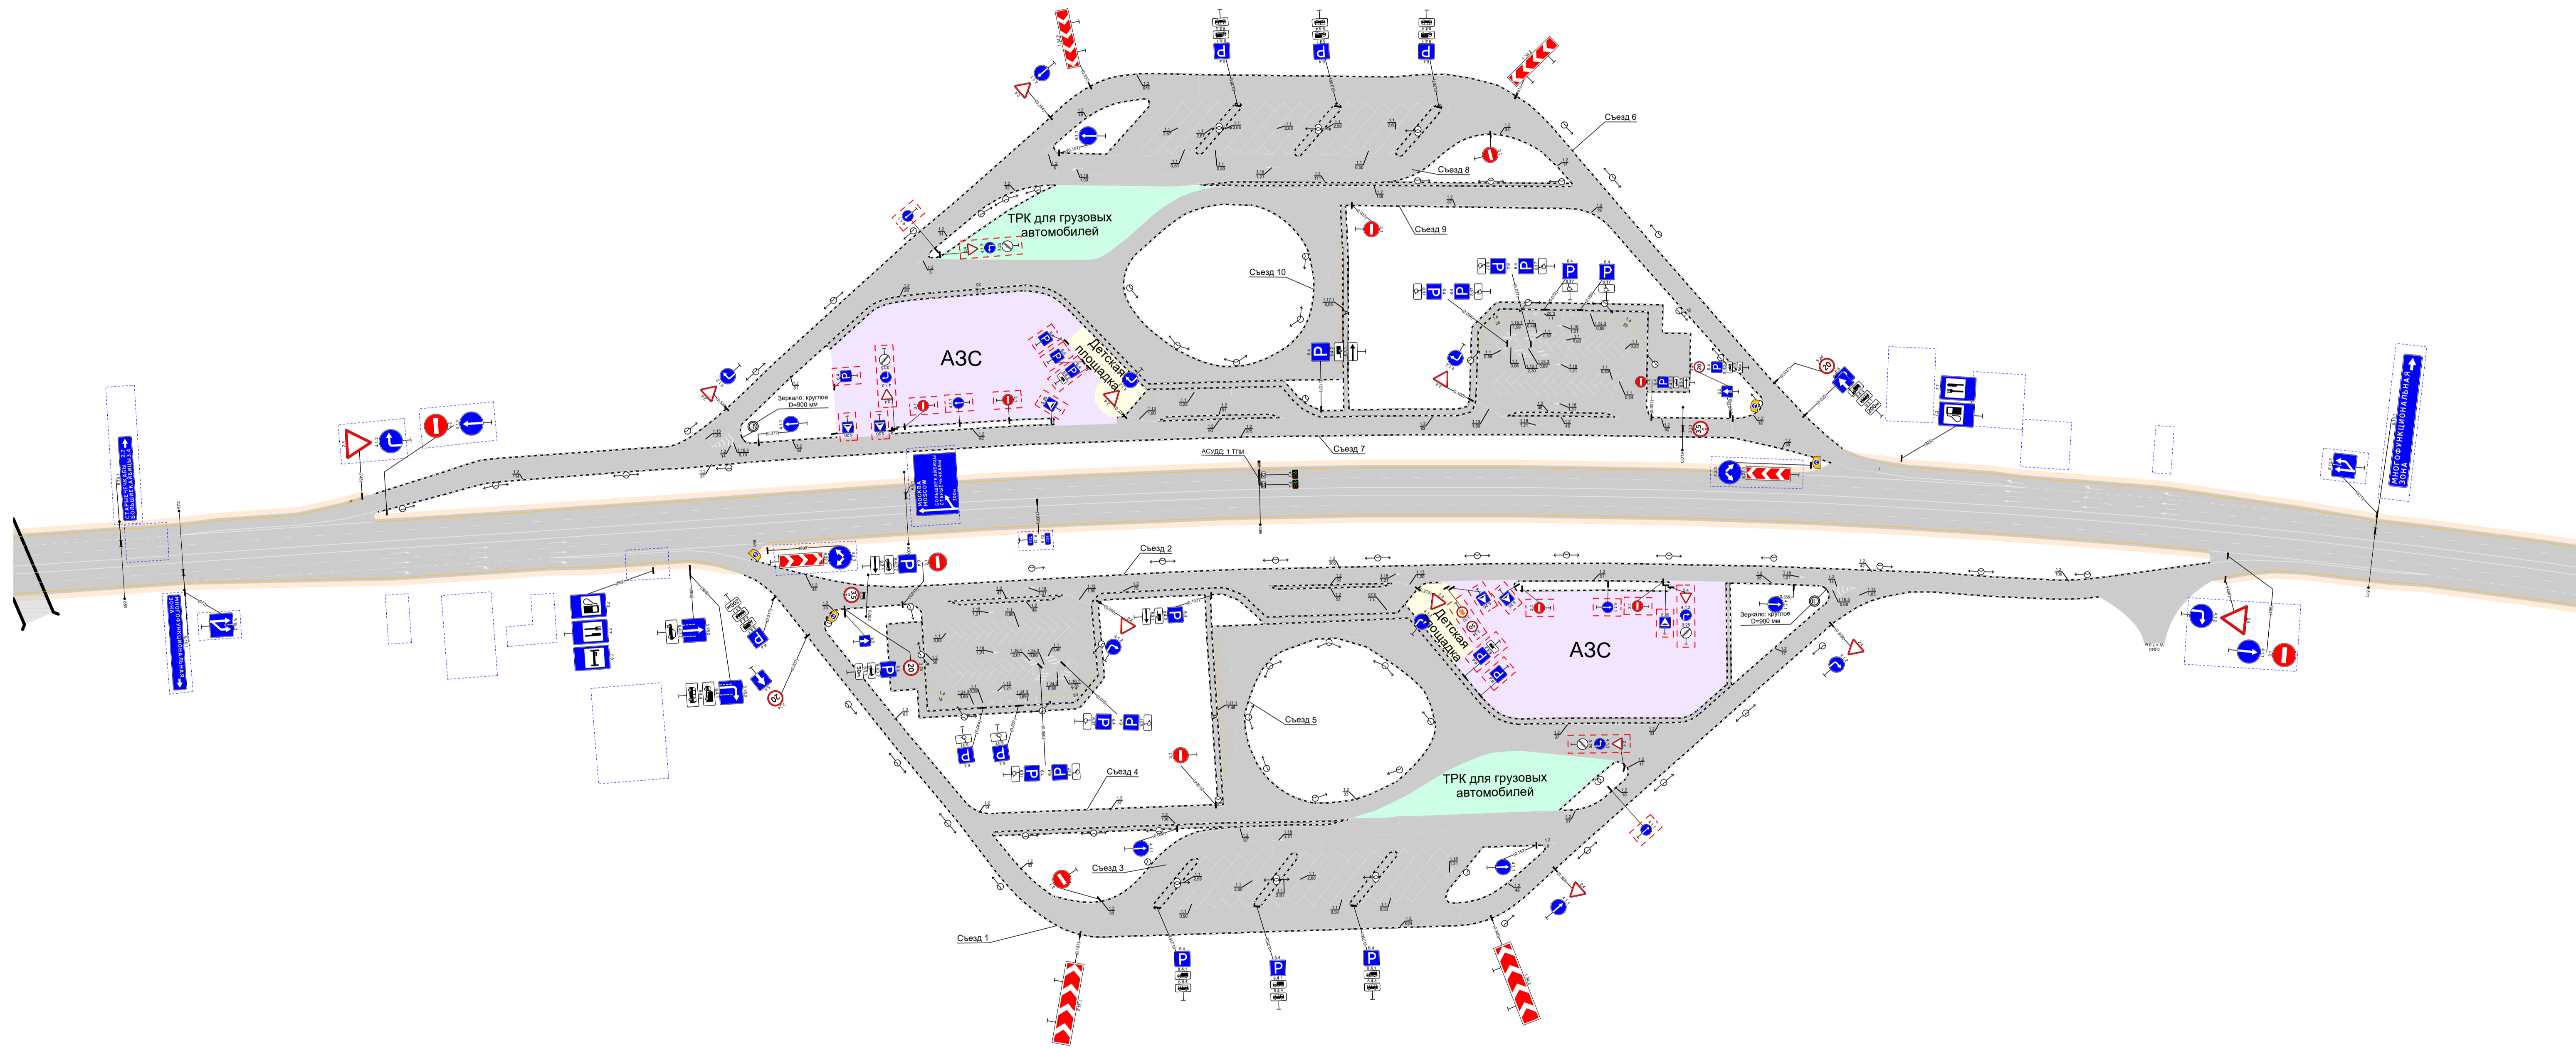

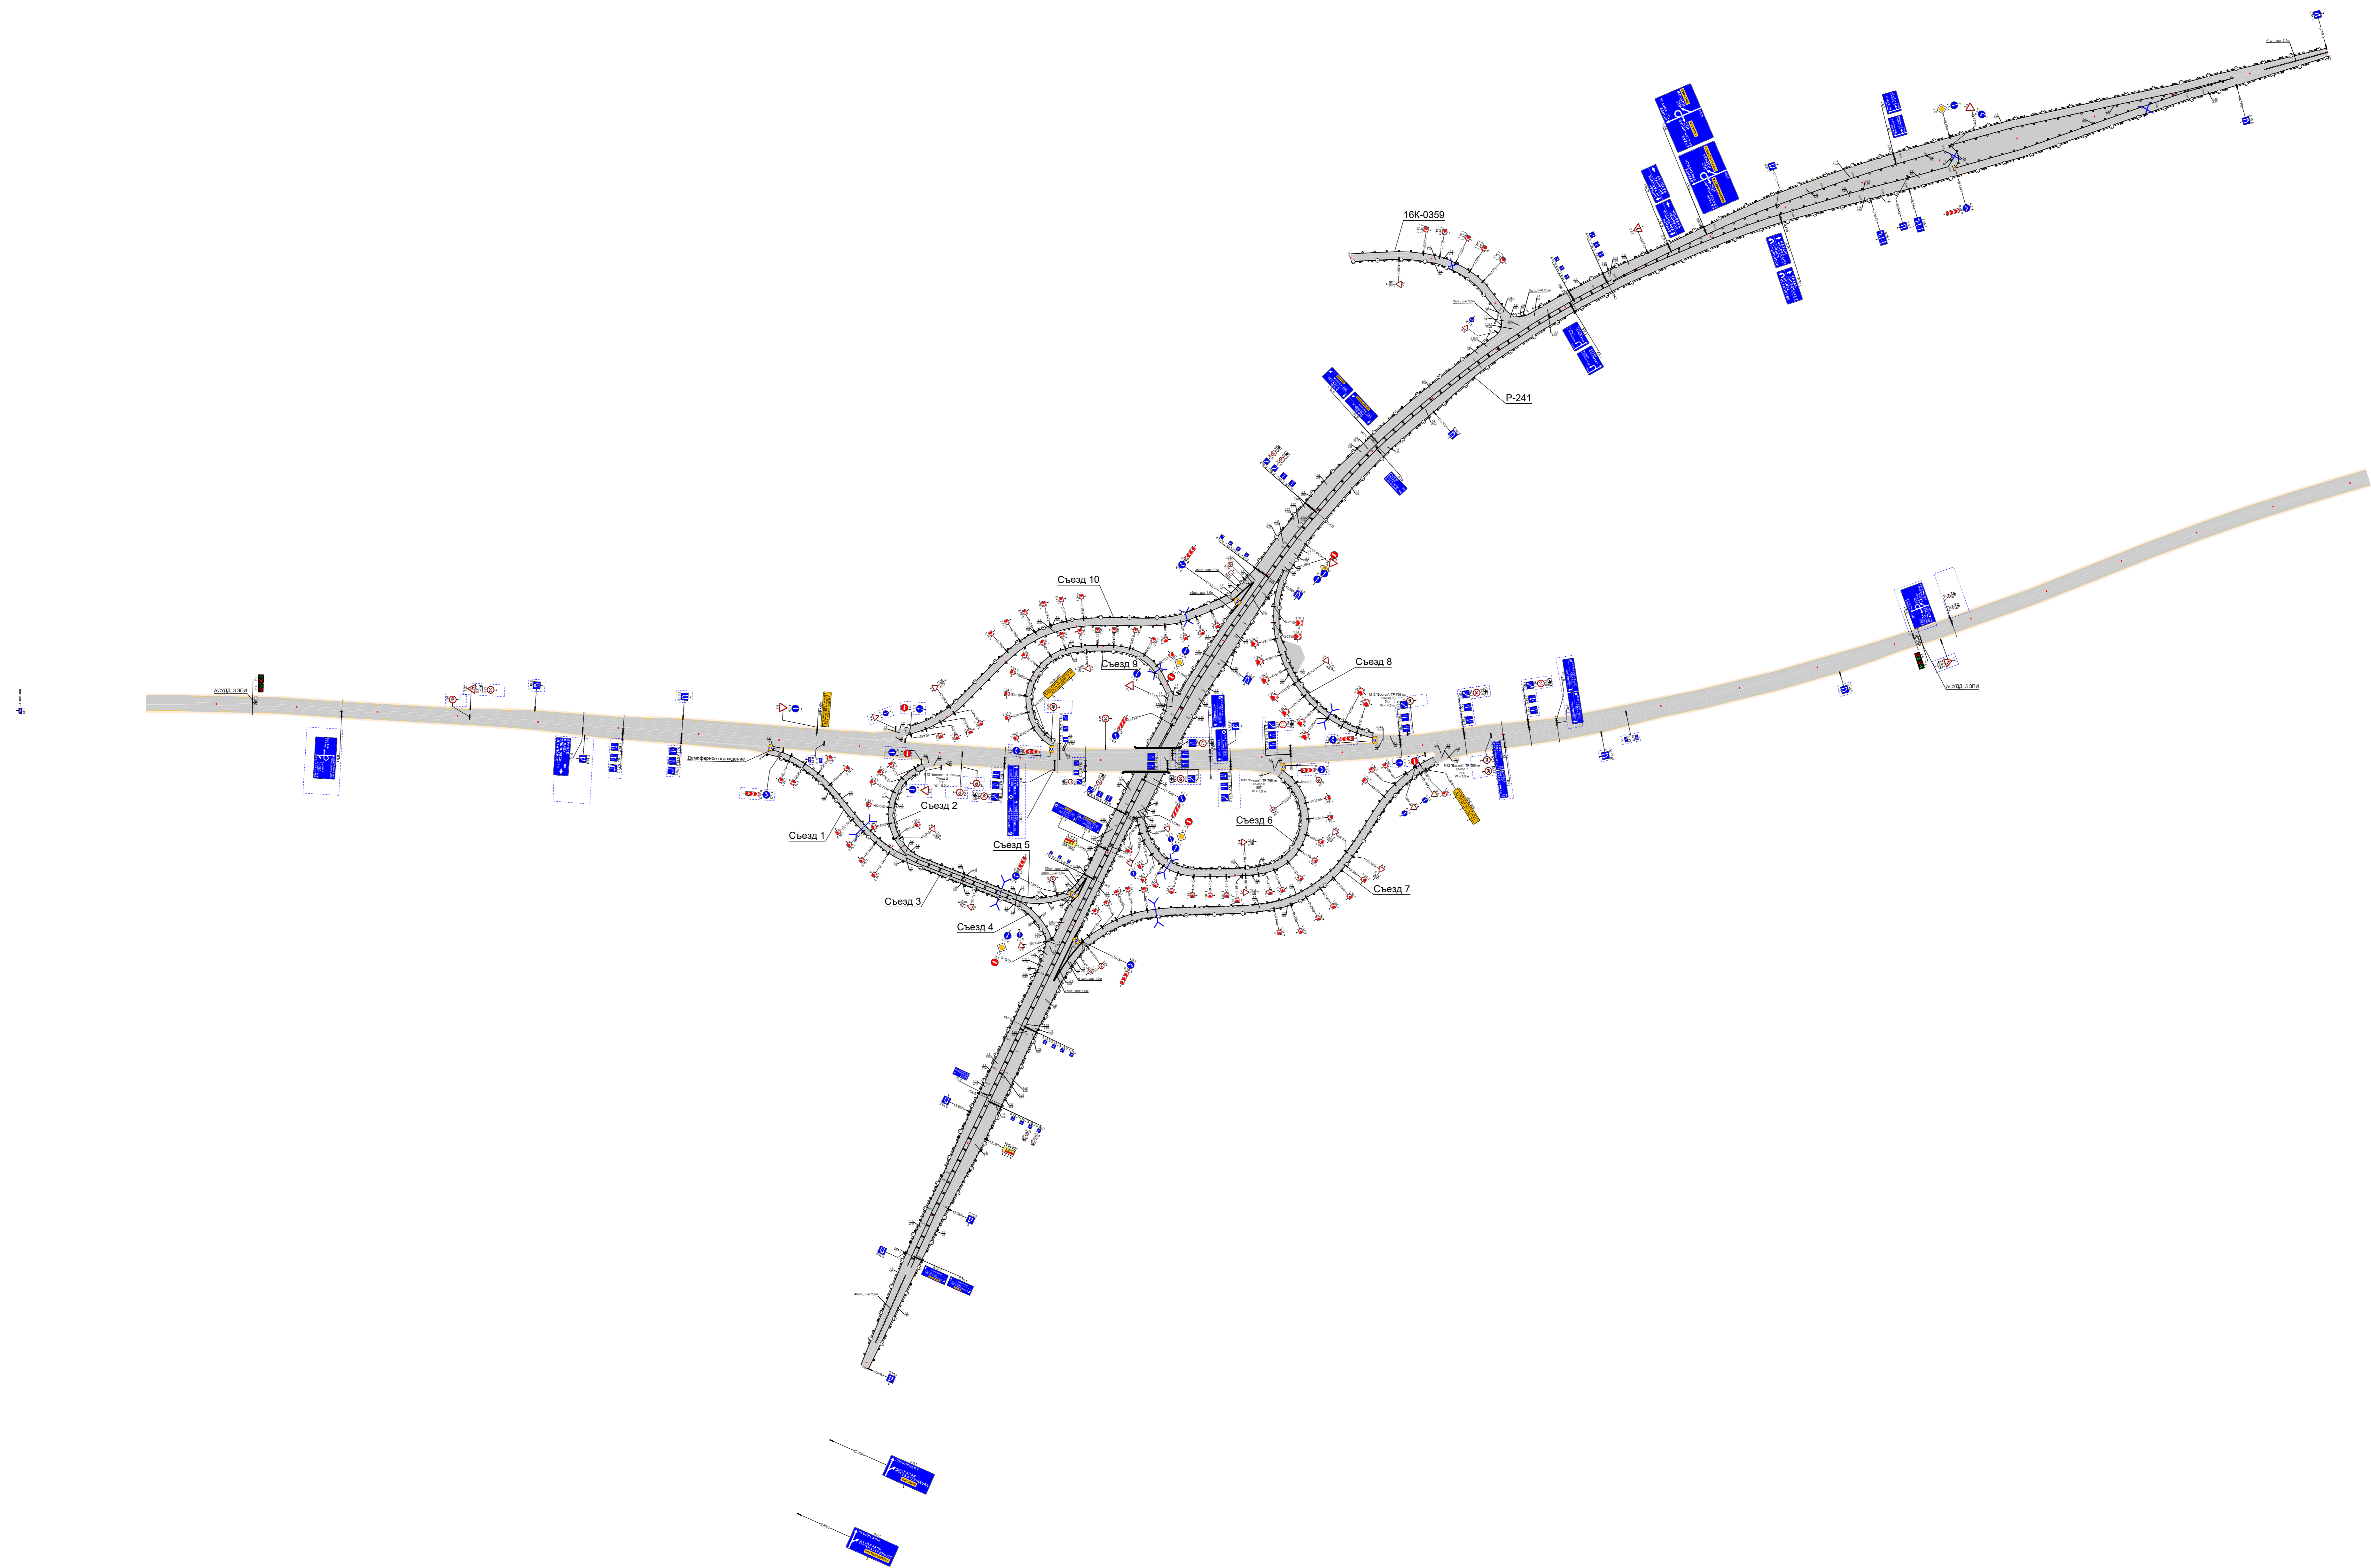

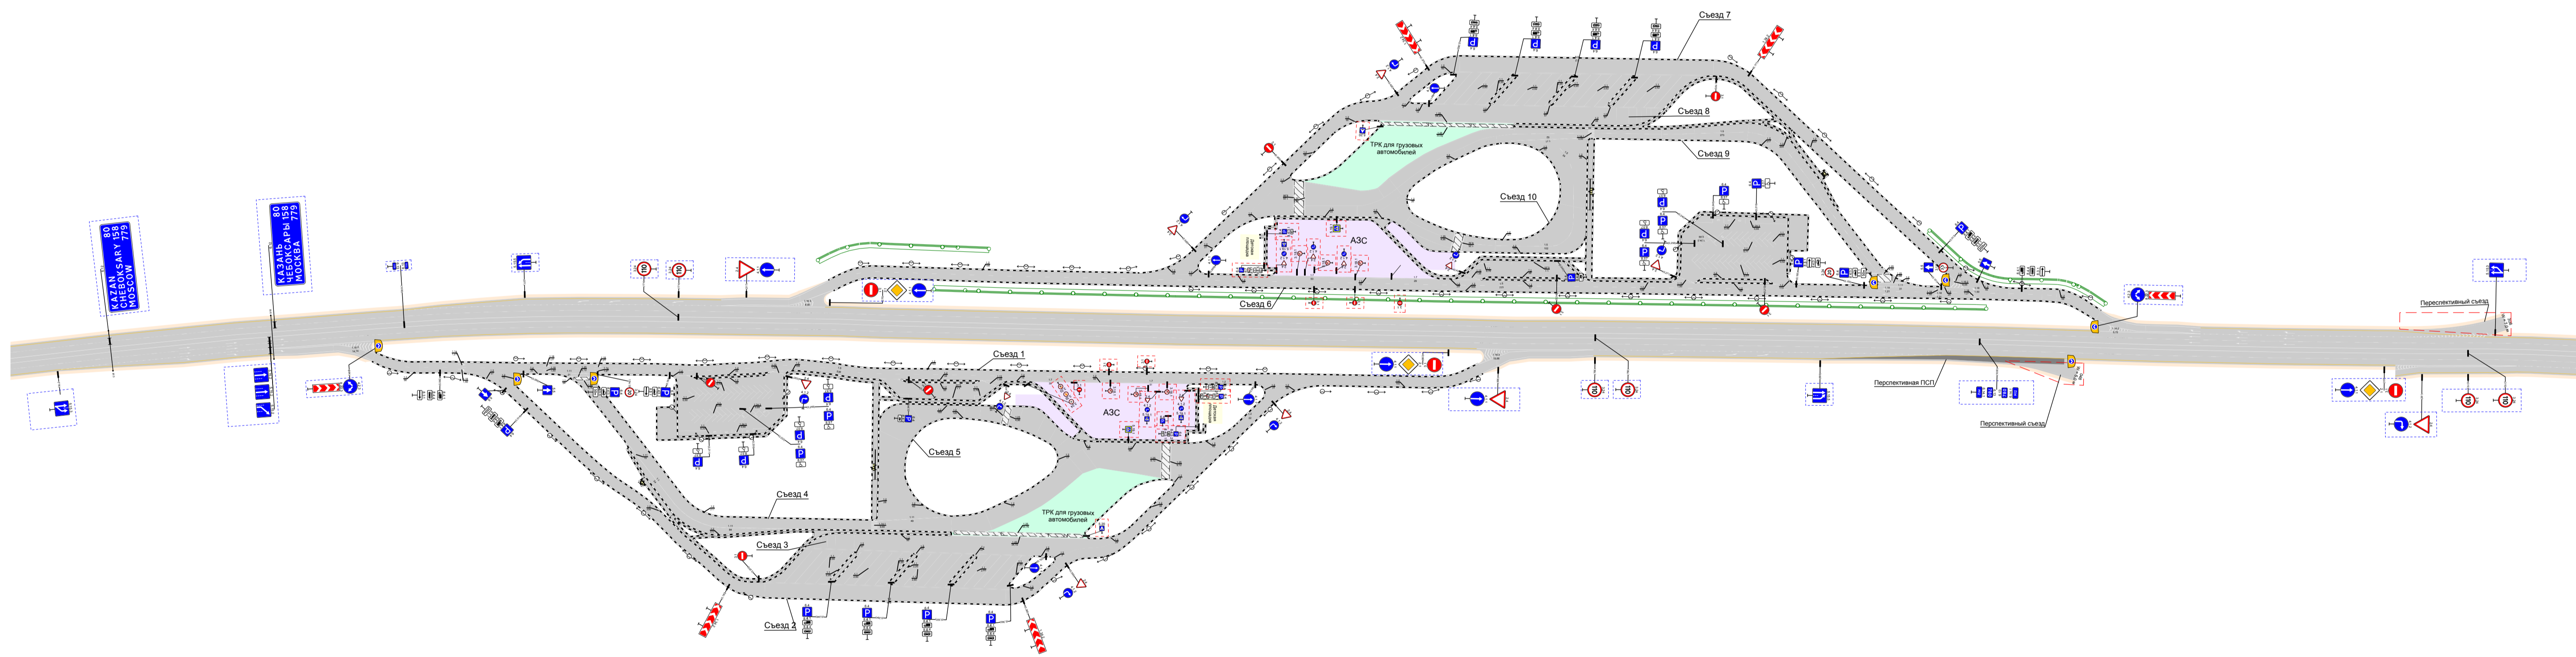

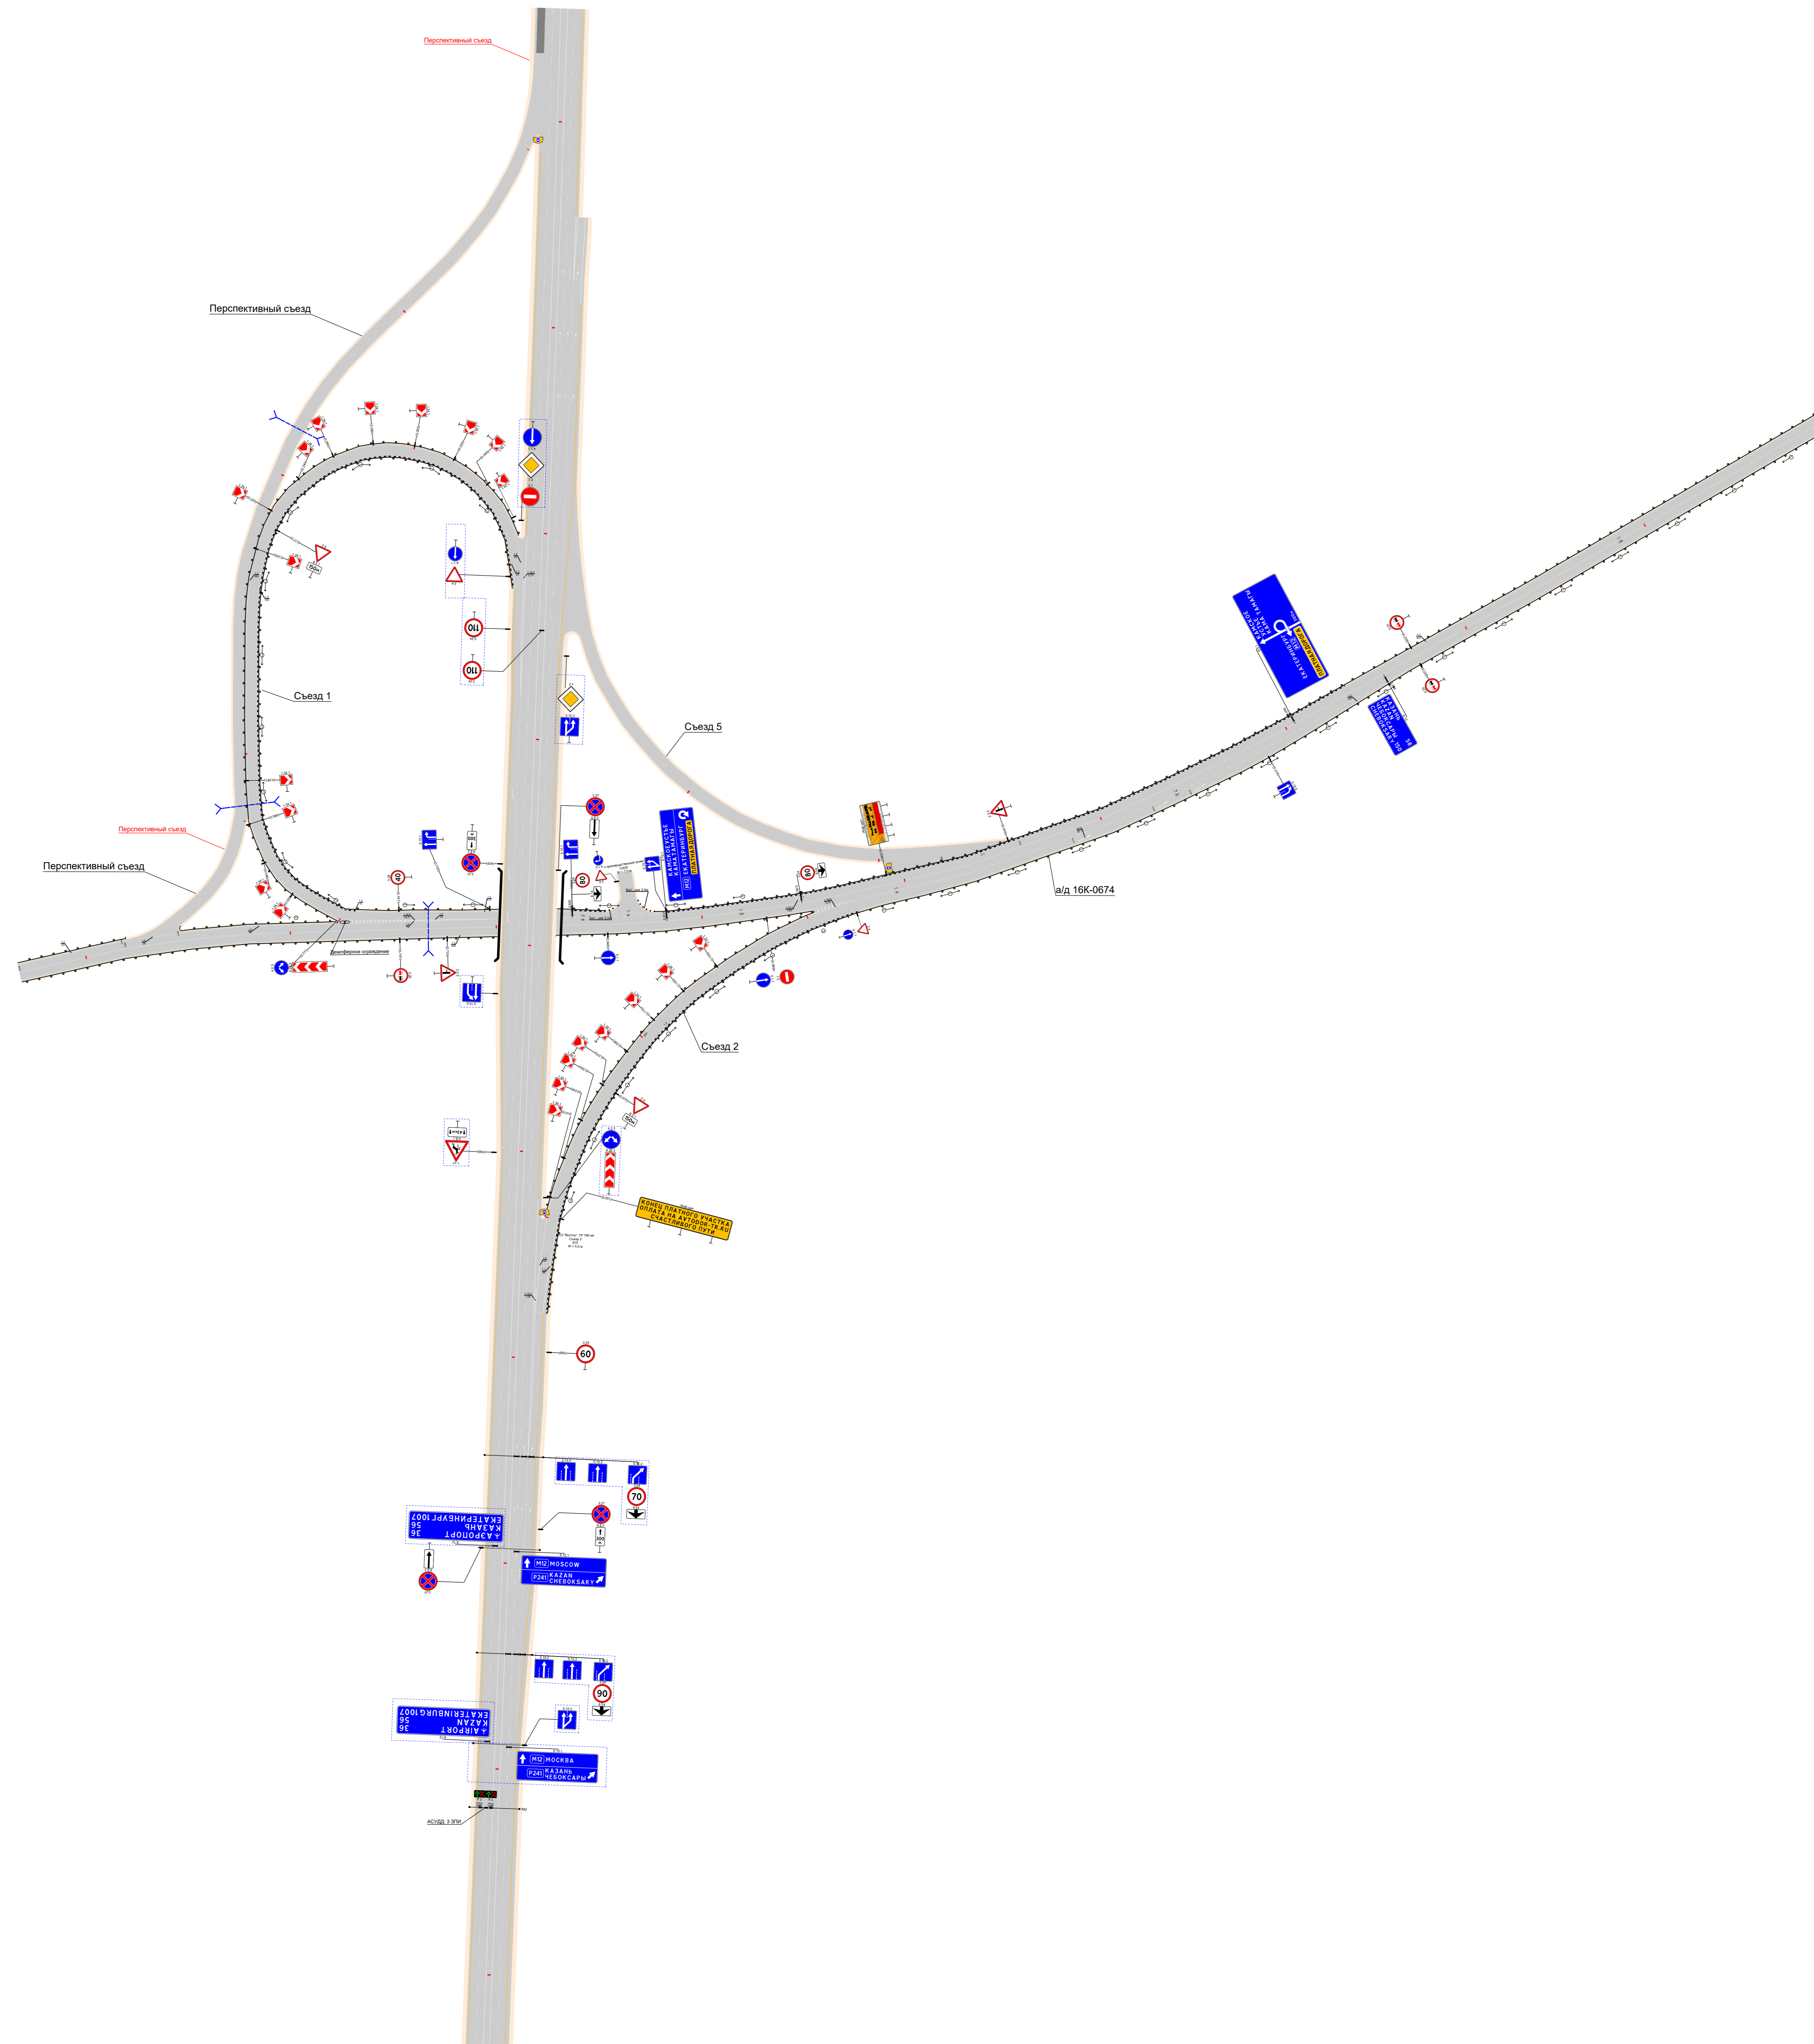

А Проект организации дорожного движения
М12 "Восток". Тех. проезд 820 км, МФЗ 821 км
1:2000

